



**Tender No. PW-03-2016
Asphalt Replacement - 2016**

**Hawthorn - Third - Glenview
Drawings**



Kerr St

Extent of New Asphalt

cbg1

cg1

cbg2

mhg1

cbg3

4091

4089

4083

4081

fire hydrant

sanitary m/h

storm m/h

catchbasin

water valve box

light/hydro pole

asphalt core hole

asphalt removal

curb removal

Project:

2016 Road Maintenance
Glennview Rd Resurfacing

Drawn:

C. Barry

Date:


May 2016

Issue:

Tender

Drawing Number:


RM16G01

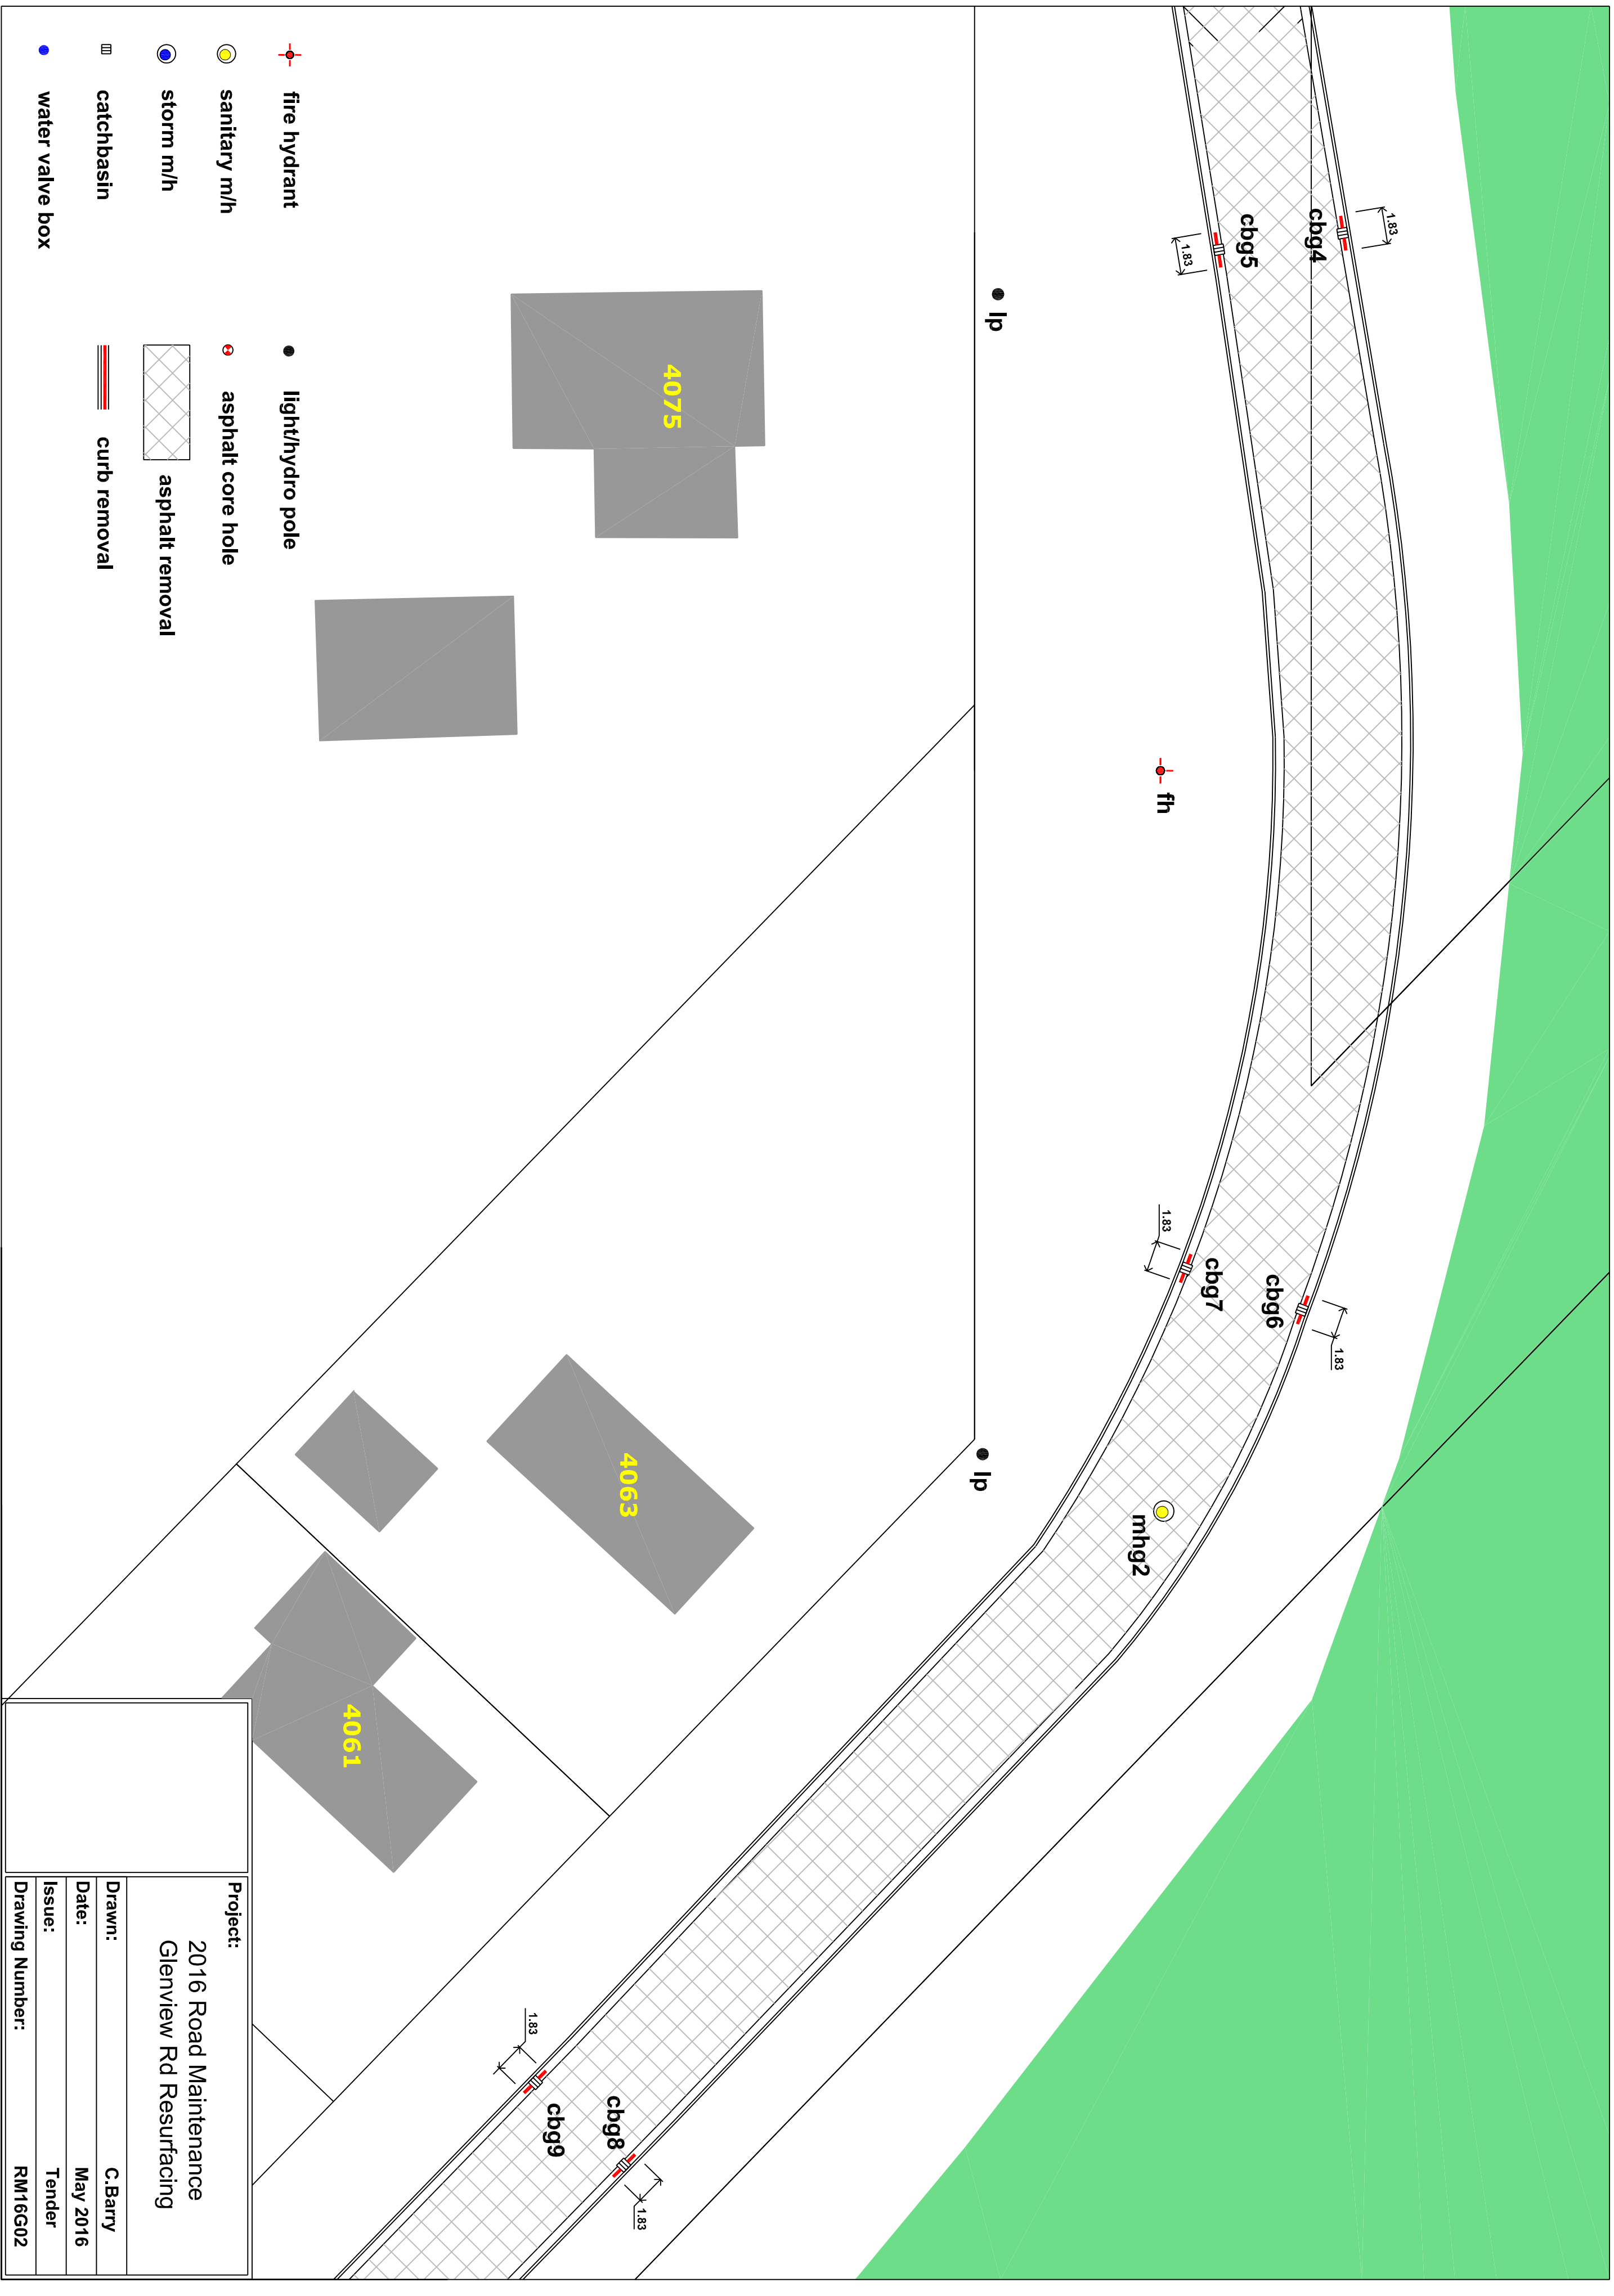


- fire hydrant
- sanitary m/h
- storm m/h
- catchbasin
- water valve box

- light/hydro pole
- asphalt core hole
- asphalt removal
- curb removal

Project:	
2016 Road Maintenance Glennview Rd Resurfacing	
Drawn:	C. Barry
Date:	May 2016
Issue:	Tender
Drawing Number:	RM16G02

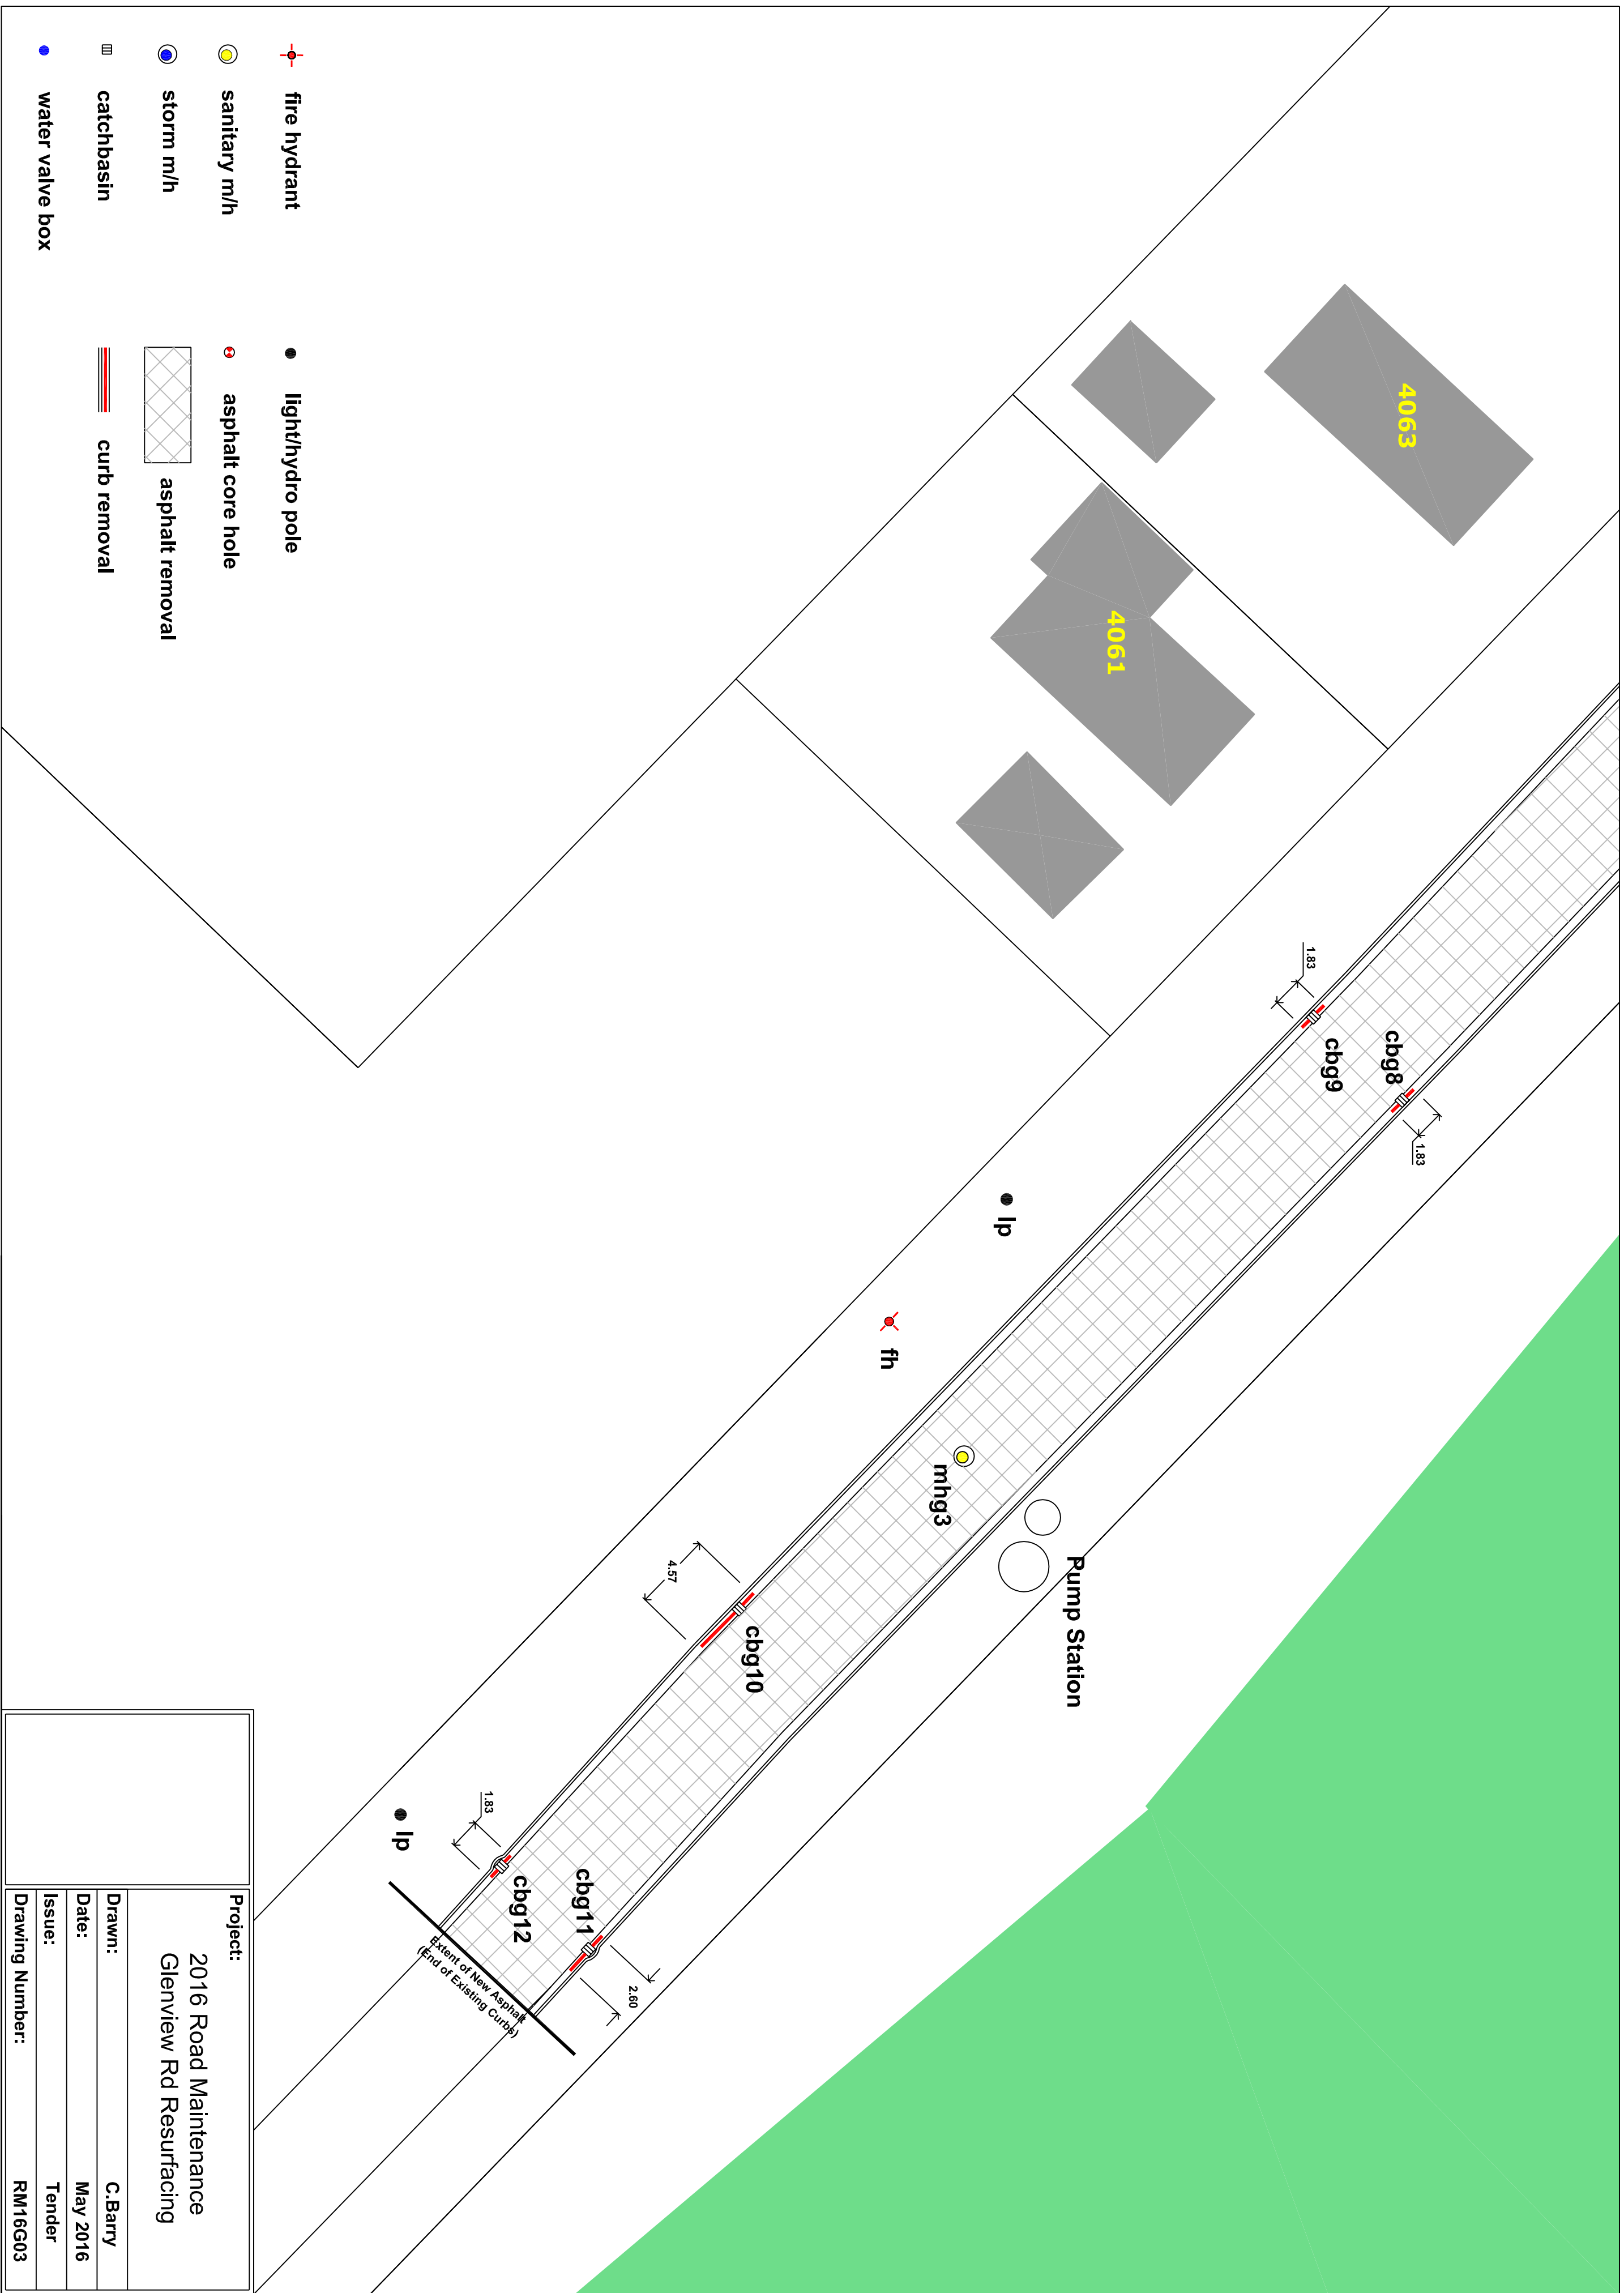

Project:	
2016 Road Maintenance Glennview Rd Resurfacing	
Drawn:	C. Barry
Date:	May 2016
Issue:	Tender
Drawing Number:	RM16G03

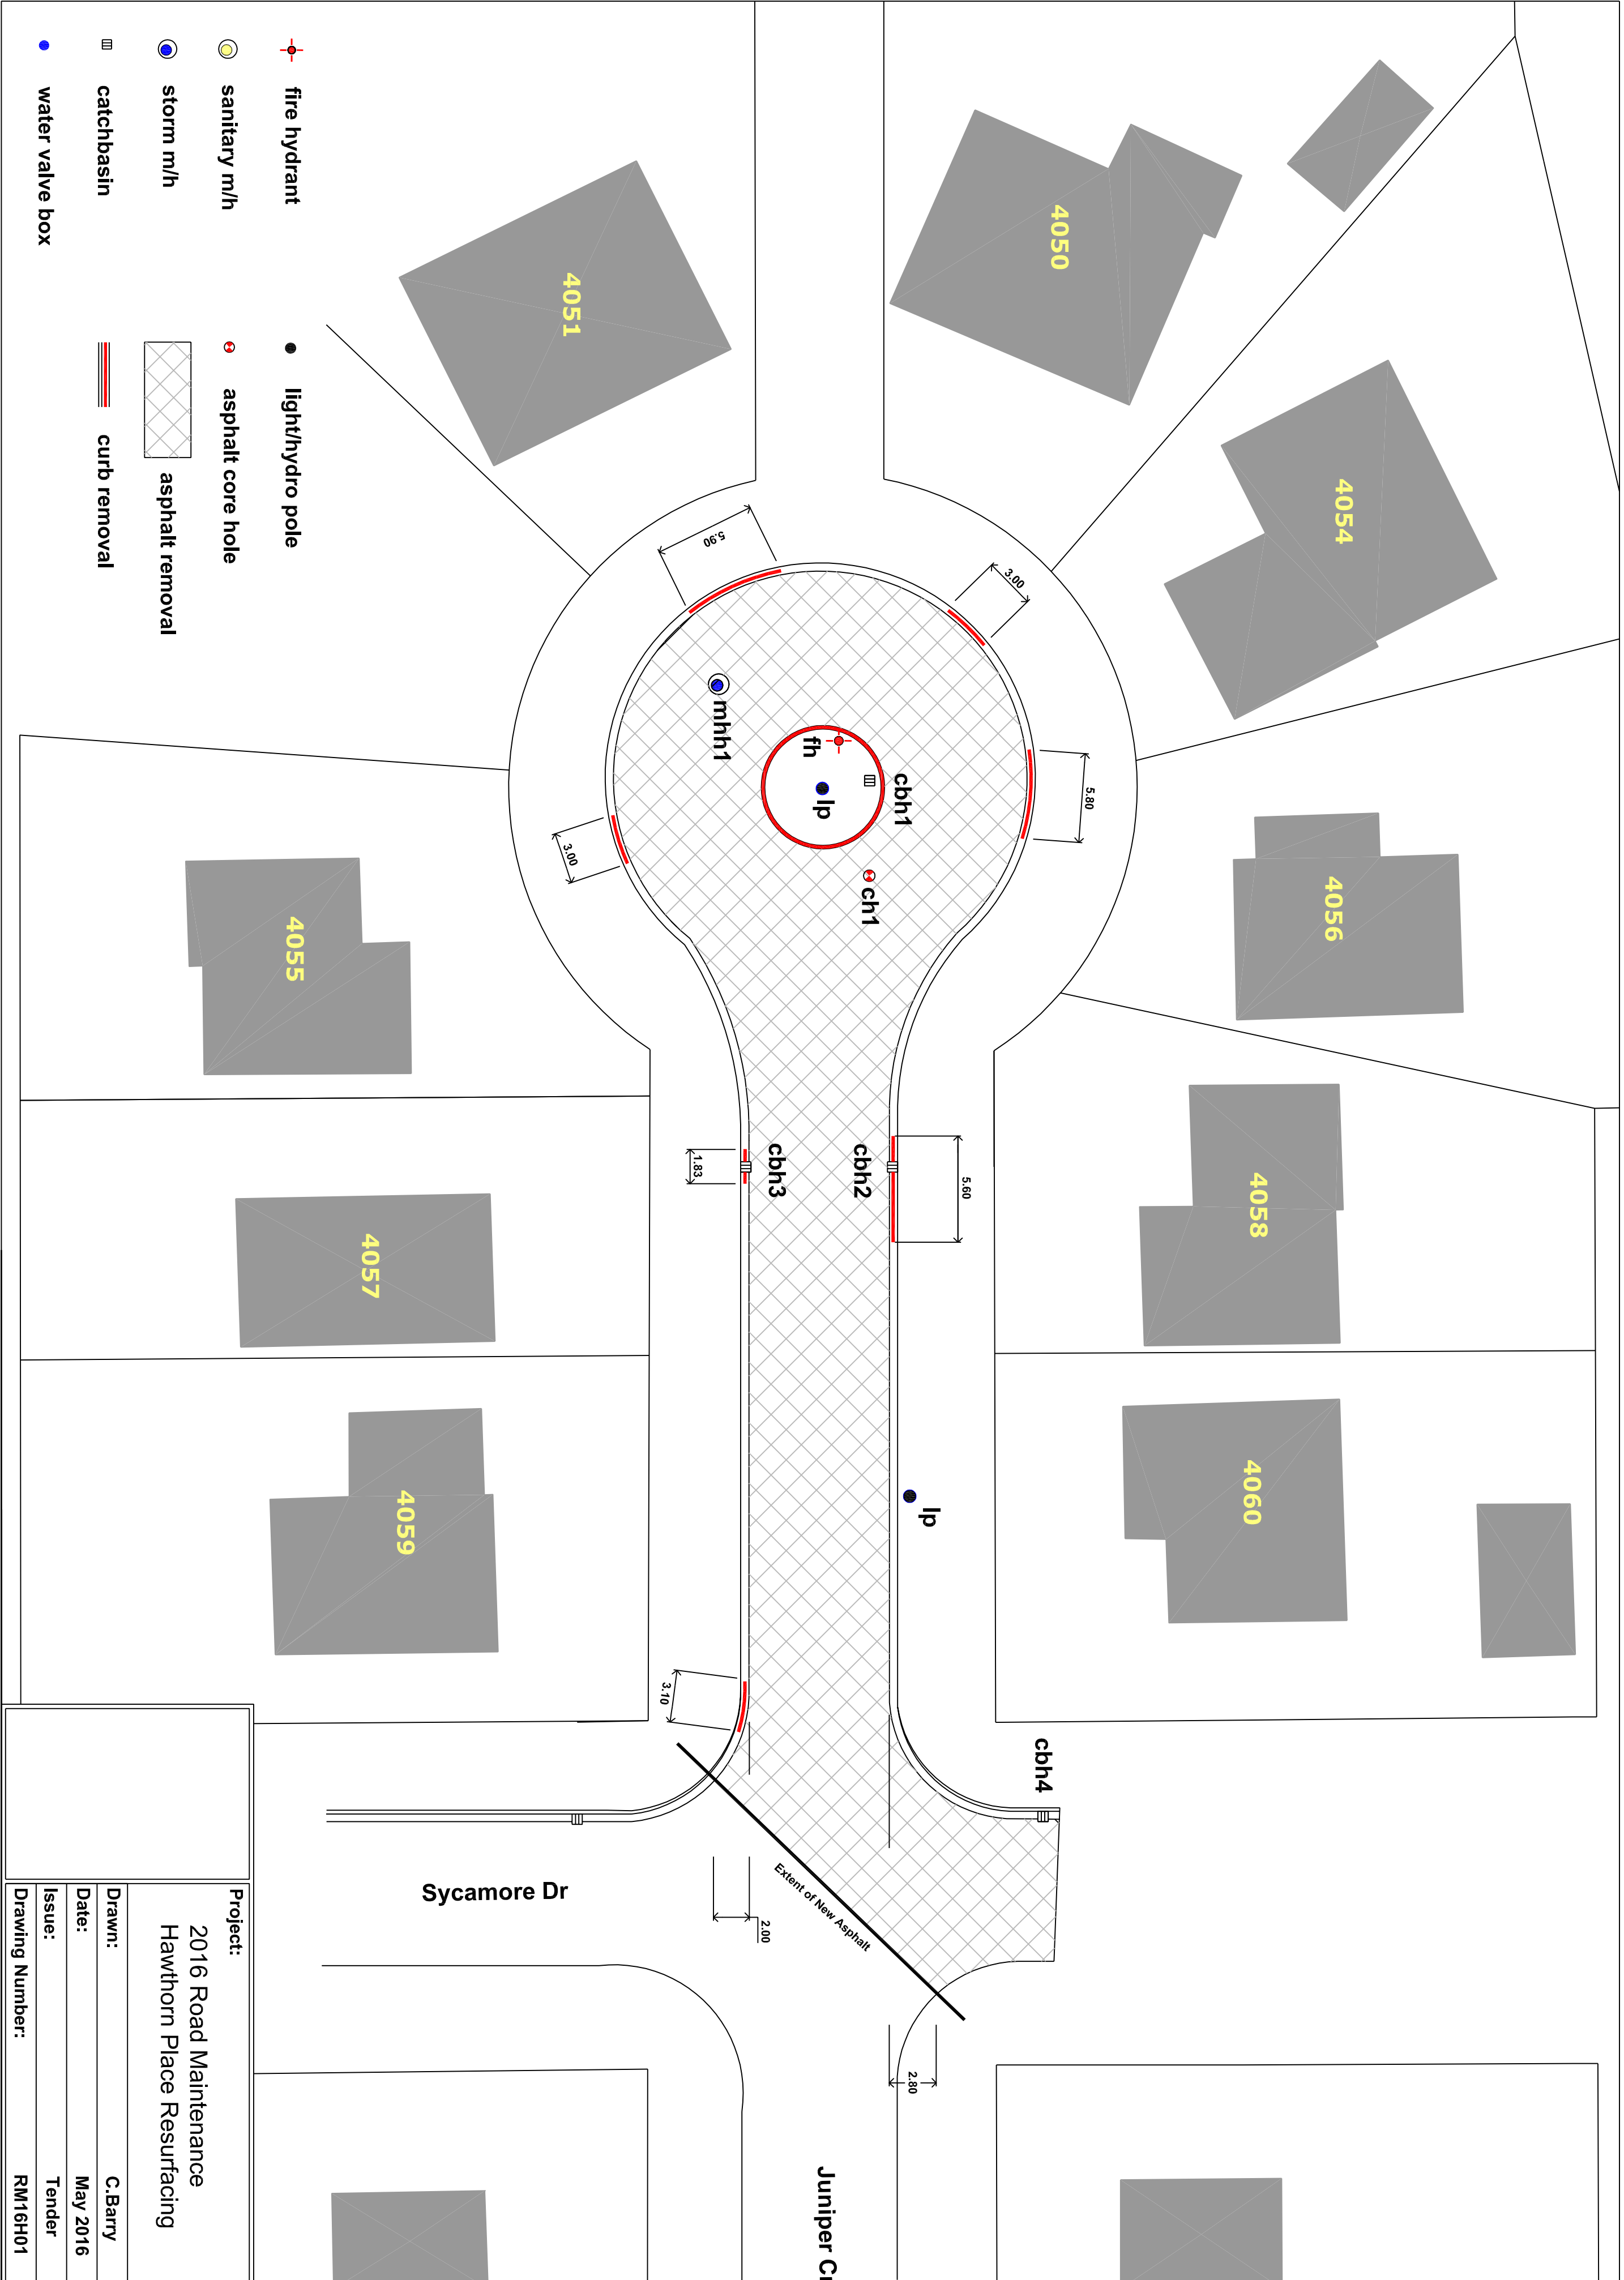


Sycamore Dr

Juniper Cr


Project:
 2016 Road Maintenance
 Hawthorn Place Resurfacing

Drawn: C. Barry
 Date: May 2016
 Issue: Tender
 Drawing Number: RM16H01

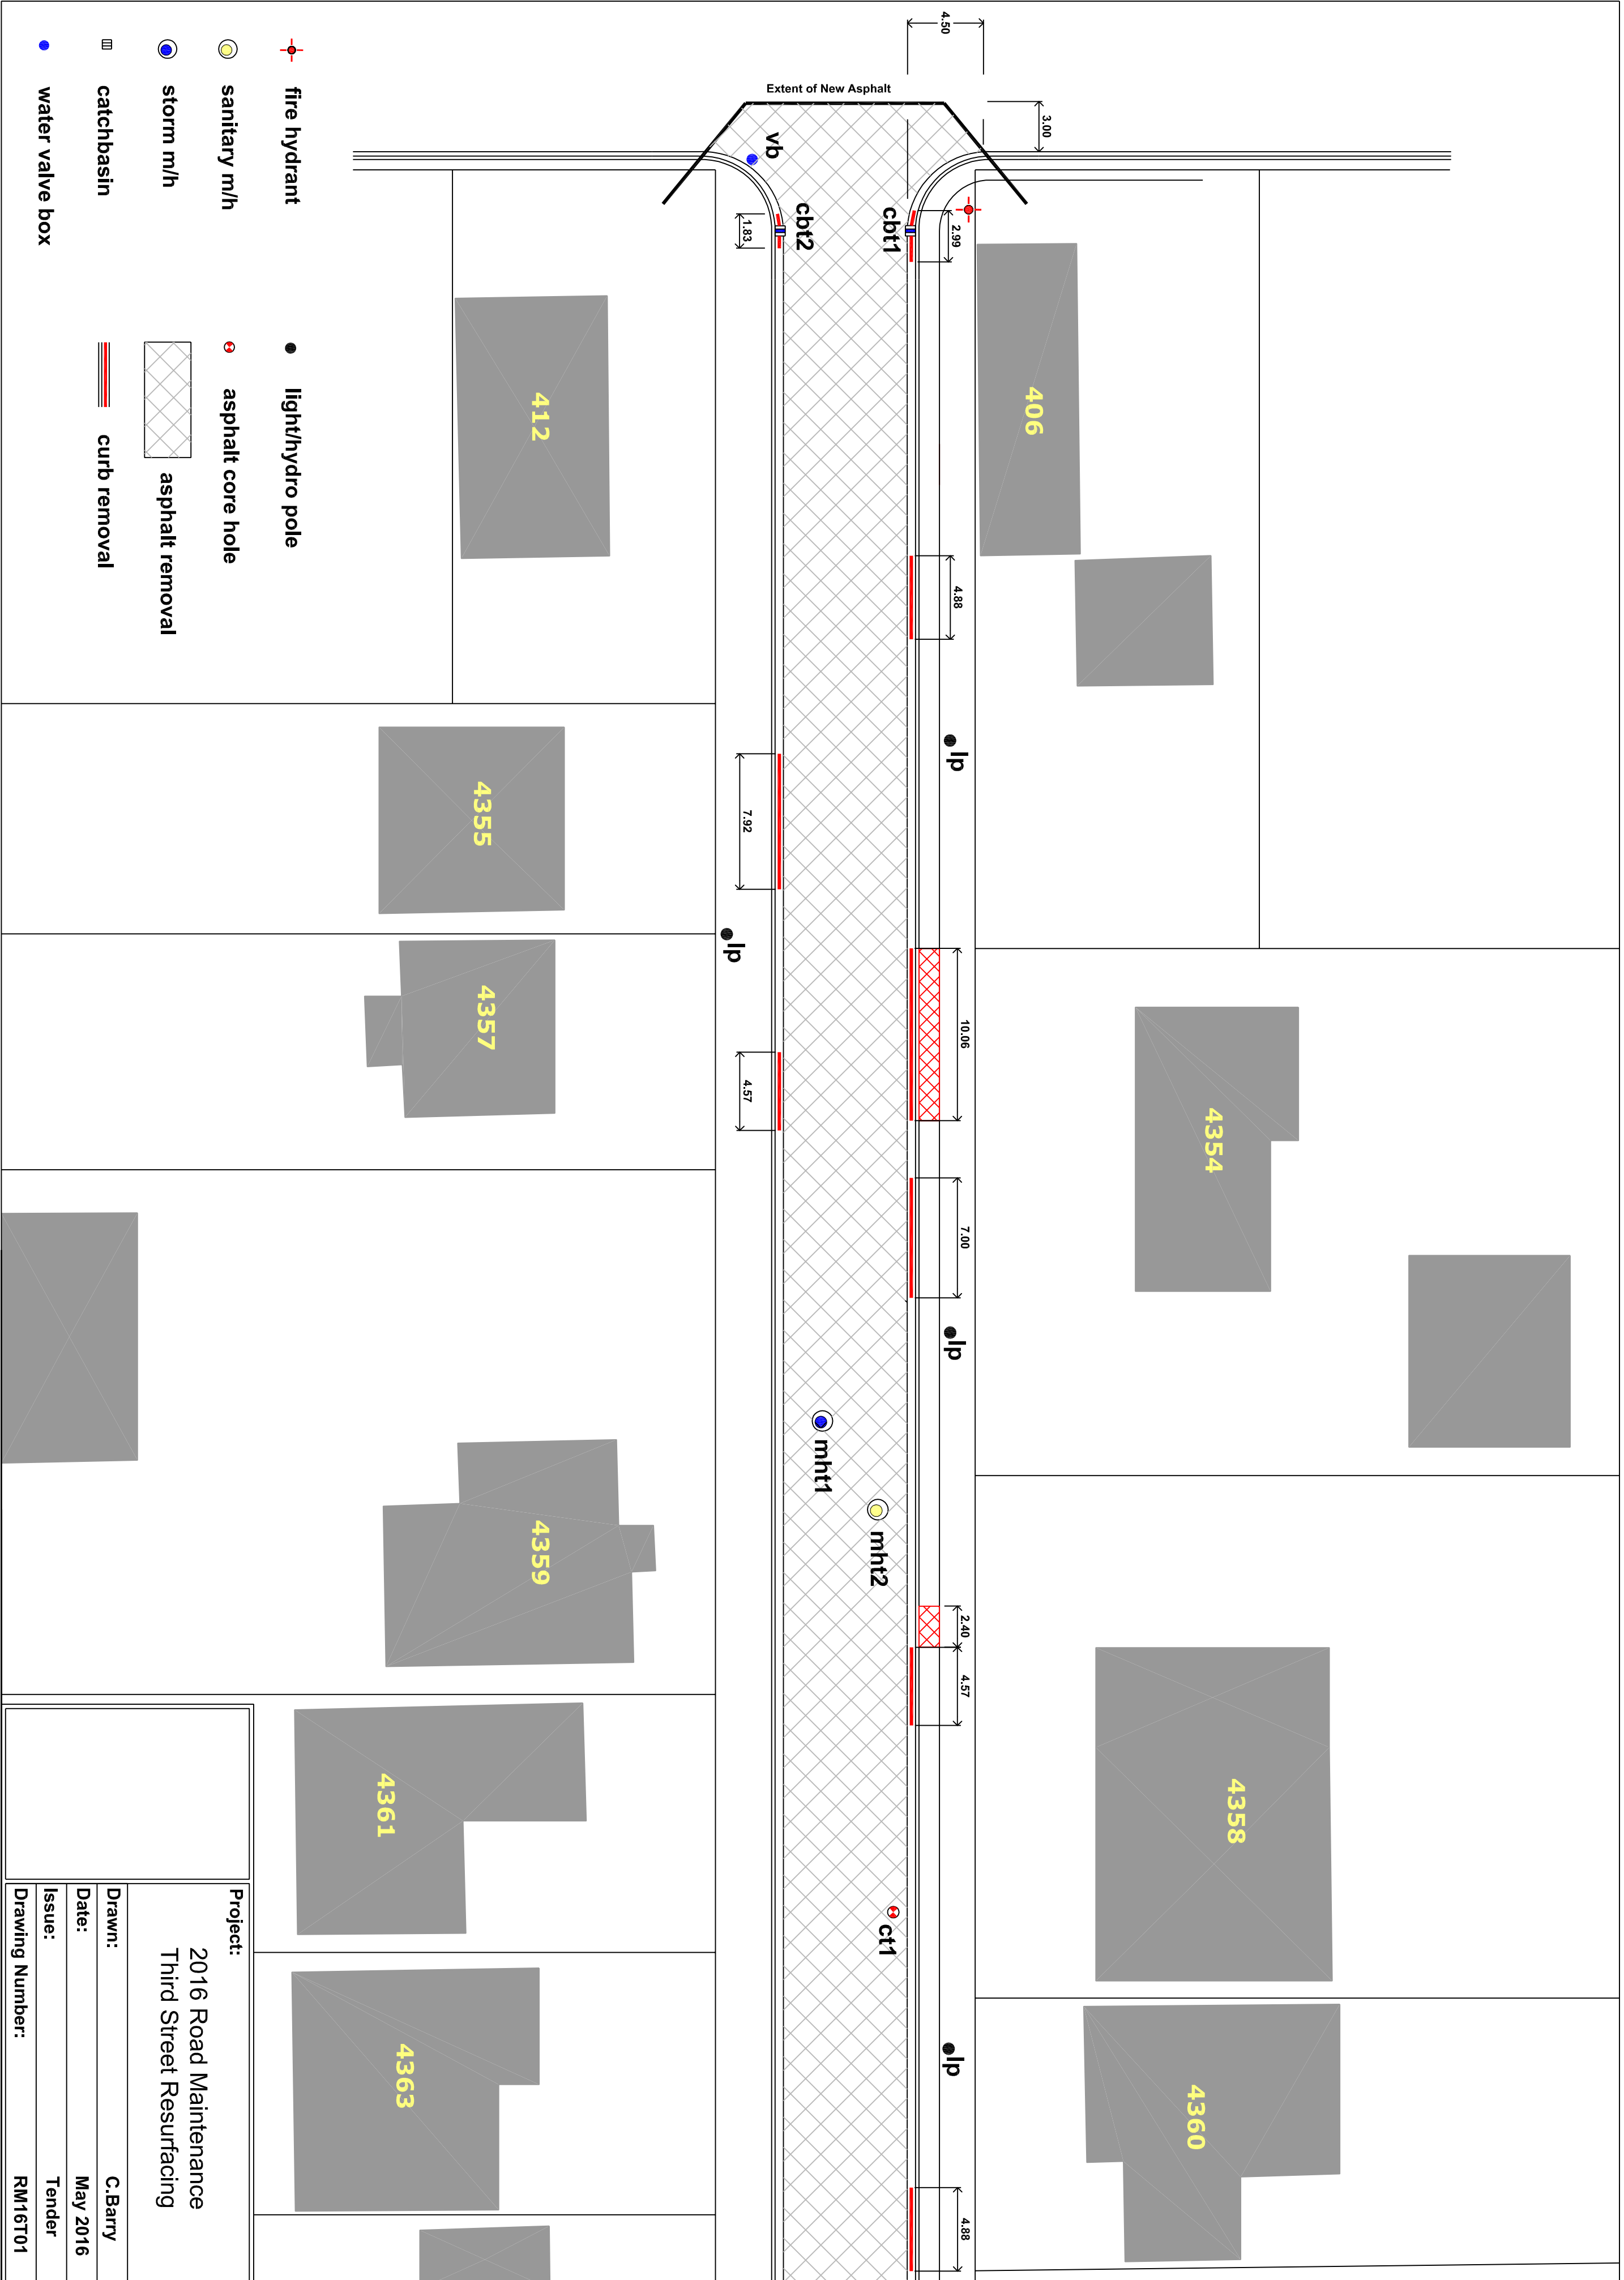

- fire hydrant
- sanitary m/h
- storm m/h
- catchbasin
- water valve box
- light/hydro pole
- asphalt core hole
- asphalt removal
- curb removal

Project:	
2016 Road Maintenance Third Street Resurfacing	
Drawn:	C. Barry
Date:	May 2016
Issue:	Tender
Drawing Number:	RM16T01

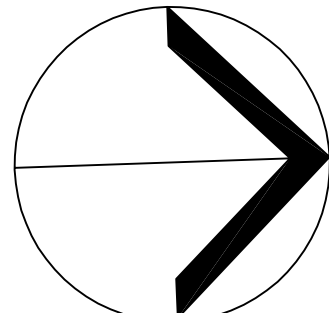

- fire hydrant
- sanitary m/h
- storm m/h
- catchbasin
- water valve box
- light/hydro pole
- asphalt core hole
- asphalt removal
- curb removal

Project:	
2016 Road Maintenance Third Street Resurfacing	
Drawn:	C. Barry
Date:	May 2016
Issue:	Tender
Drawing Number:	RM16T02