



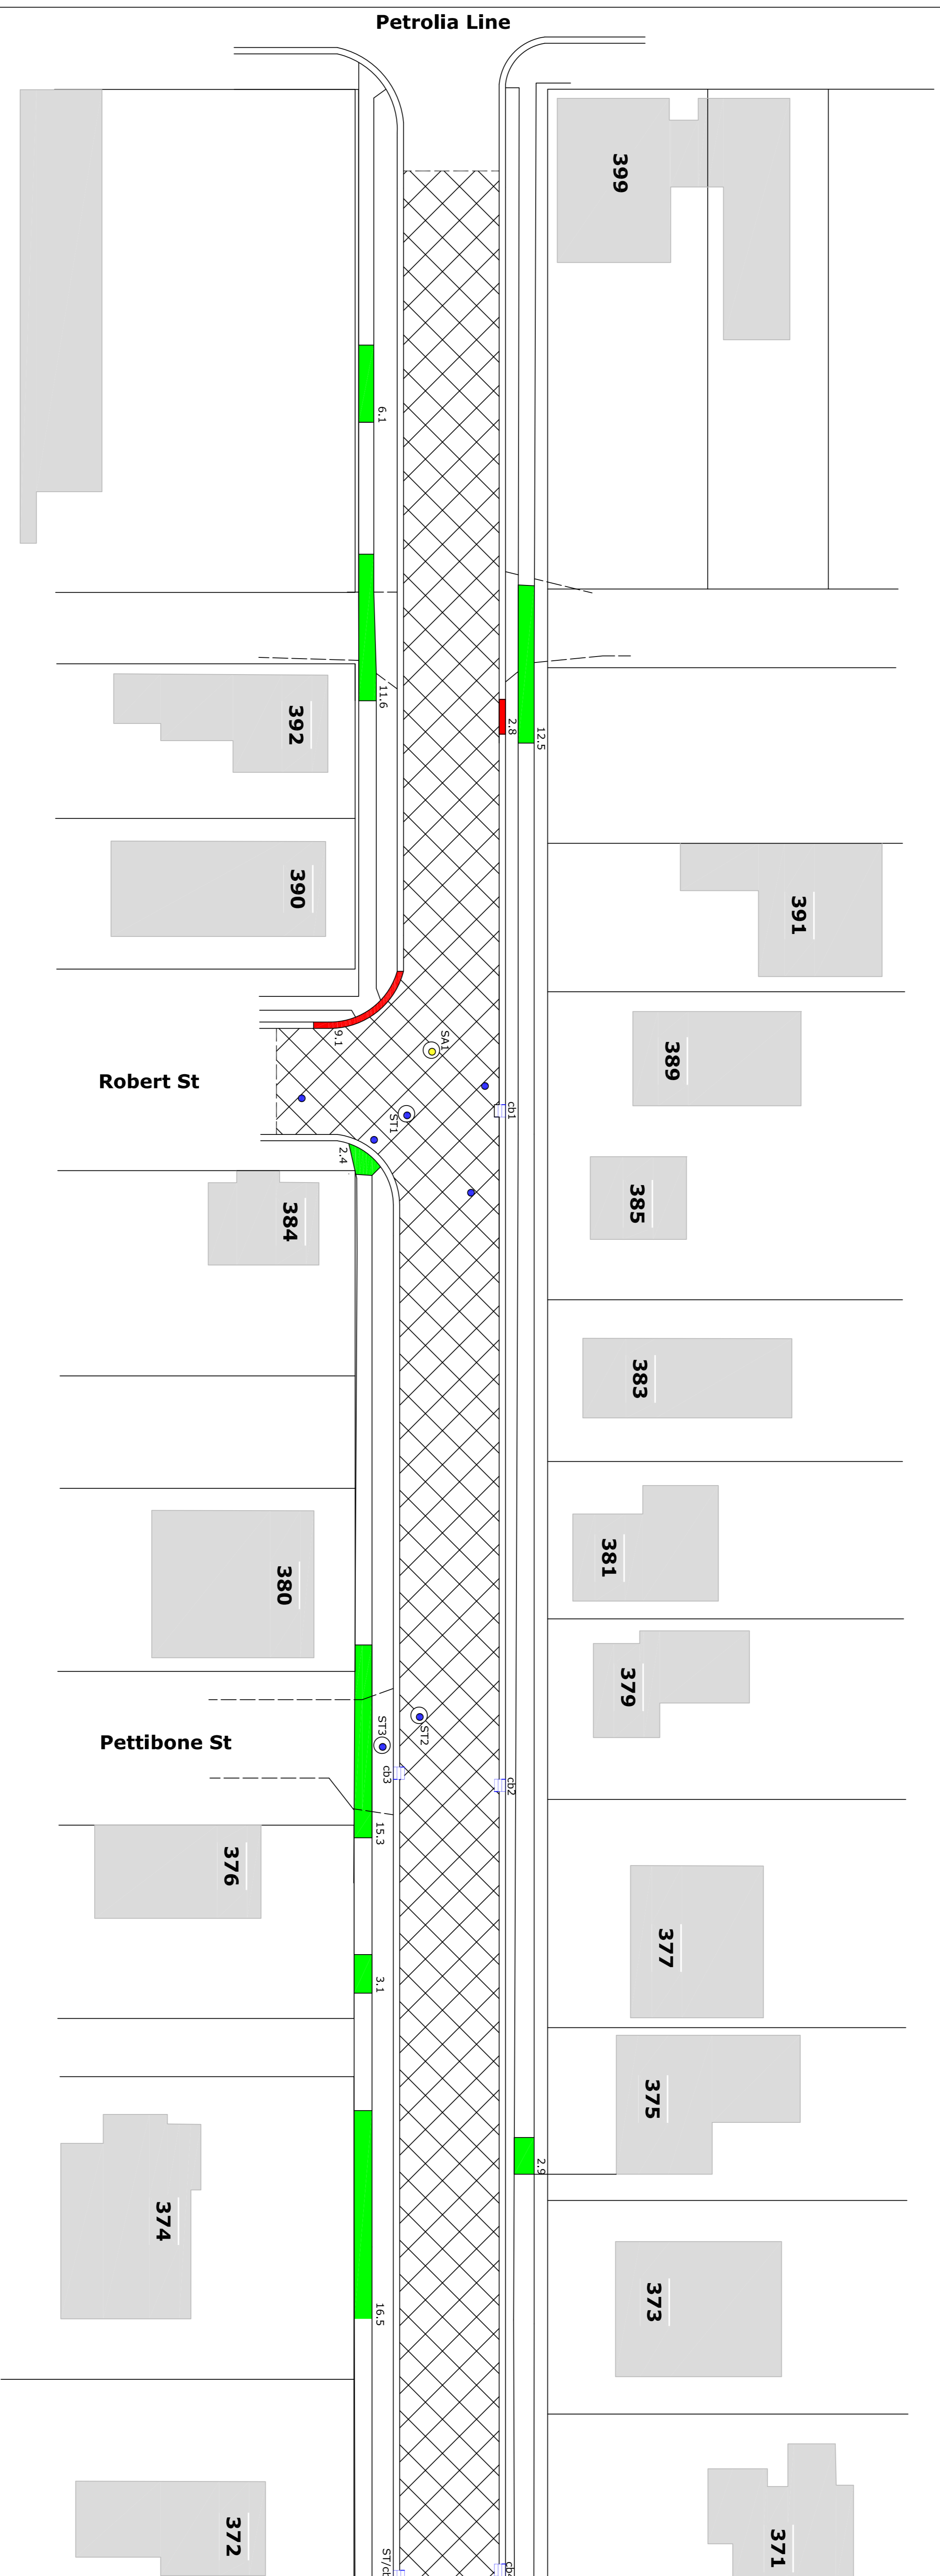

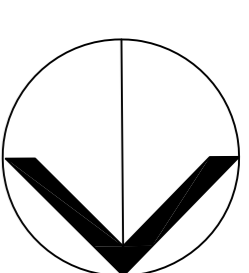





Project: 2018 Road Maintenance
 Catherine/Juniper Resurfacing
Drawn: C. Barry
Scale: 1:250
Date: April 2018
Issue: Tender
Drawing Number: RM18CJ01

- sanitary m/h
- storm m/h
- catchbasin
- water valve box
- asphalt removal
- curb removal
- sidewalk removal





-  sanitary m/h
-  storm m/h
-  catchbasin
-  water valve box
-  asphalt removal
-  curb removal
-  sidewalk removal



**Town of
PETROLIA**






Project:	
2018 Road Maintenance Eureka St Resurfacing	
Drawn:	C. Barry
Scale:	1:250
Date:	April 2018
Issue:	Tender
Drawing Number:	RM18ER01

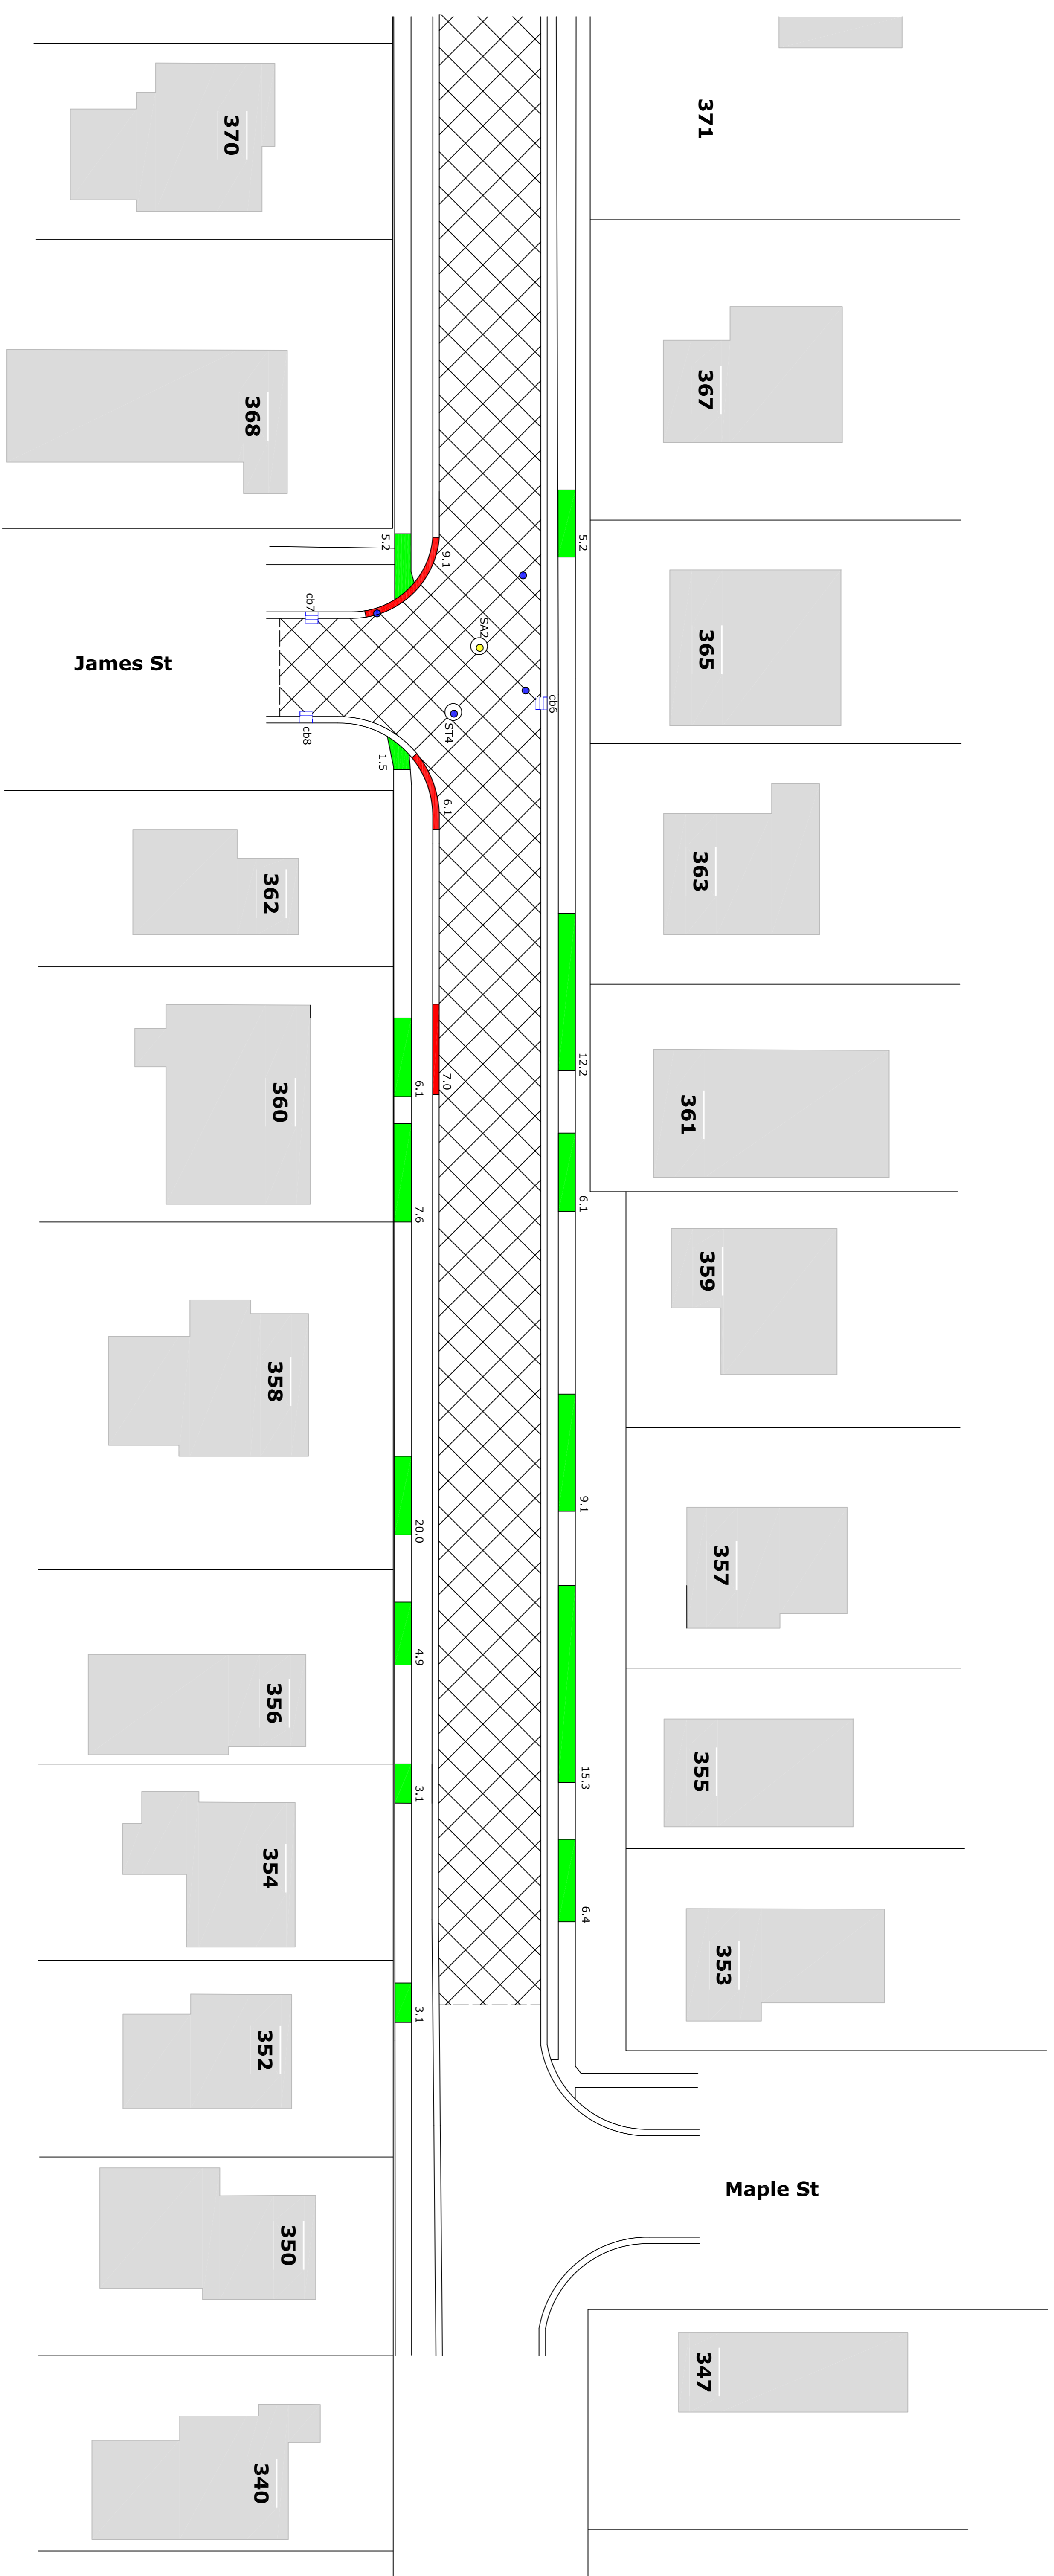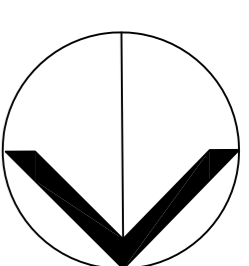

- sanitary m/h
- storm m/h
- catchbasin
- water valve box
- asphalt removal
- curb removal
- sidewalk removal




Project:	
2018 Road Maintenance	
Eureka St Resurfacing	
Drawn:	C. Barry
Scale:	1:250
Date:	April 2018
Issue:	Tender
Drawing Number:	RM18ER02

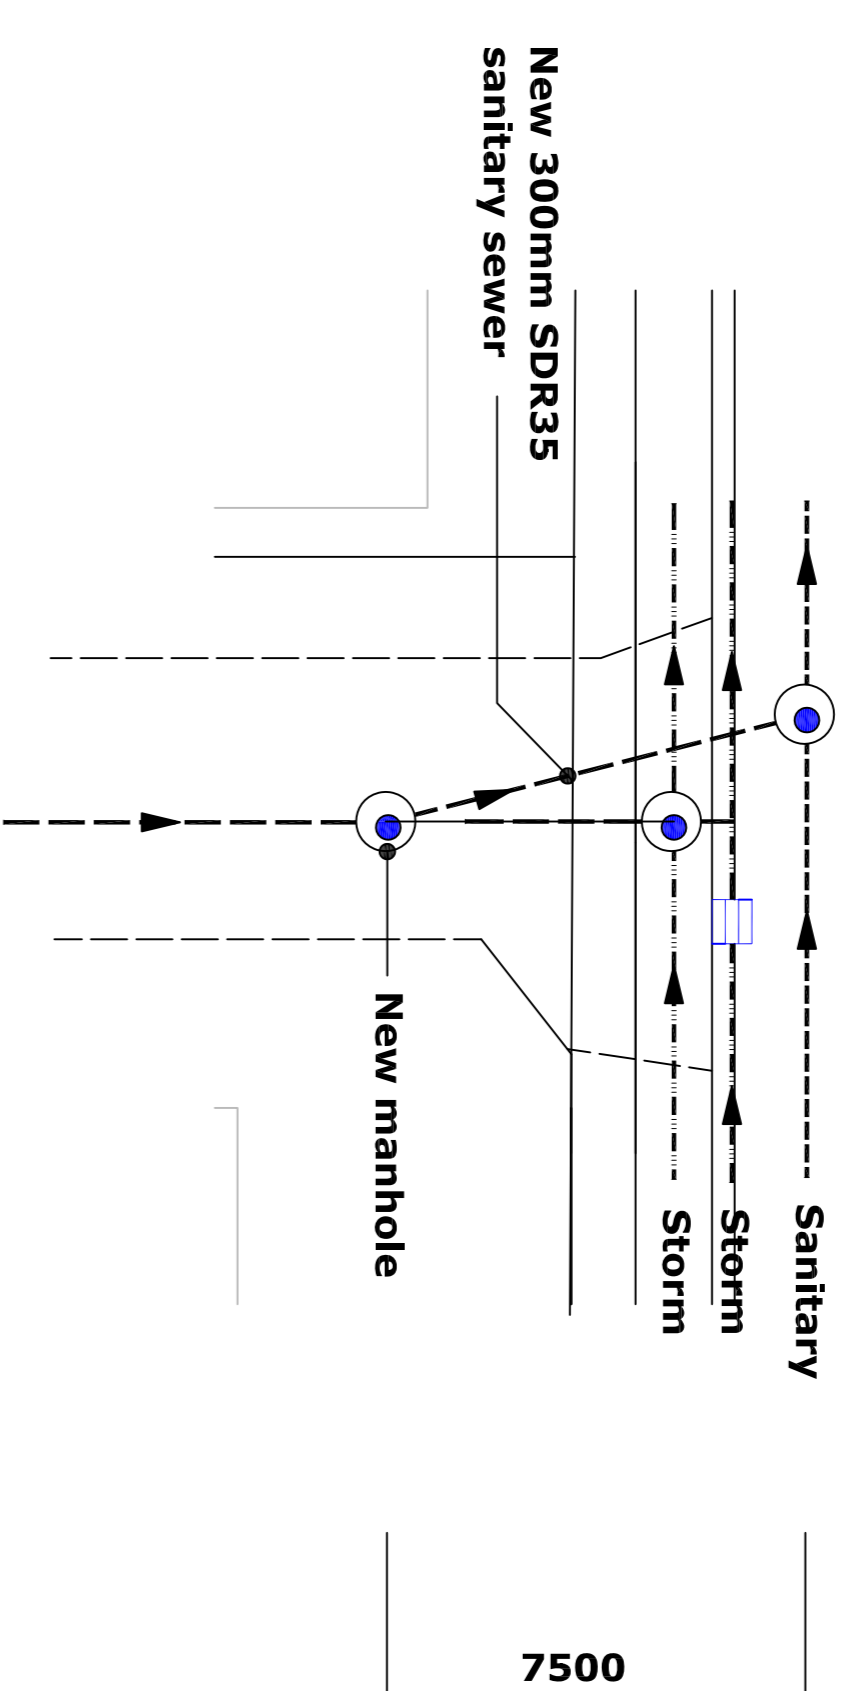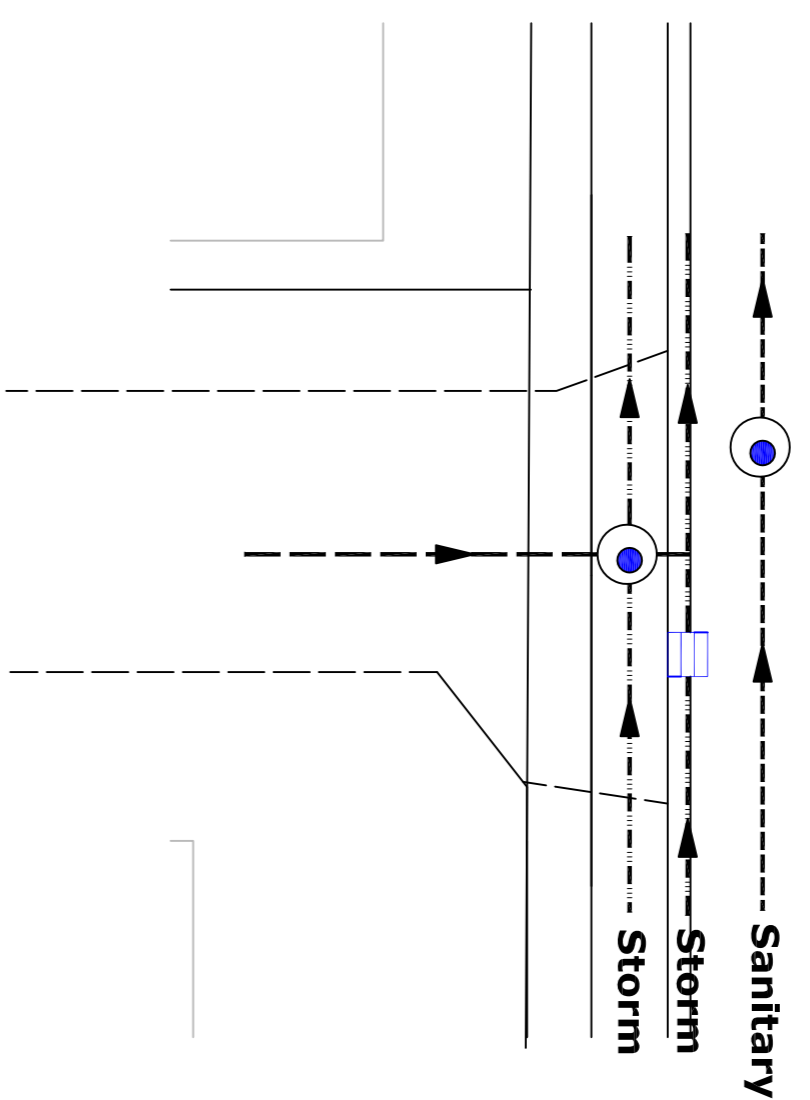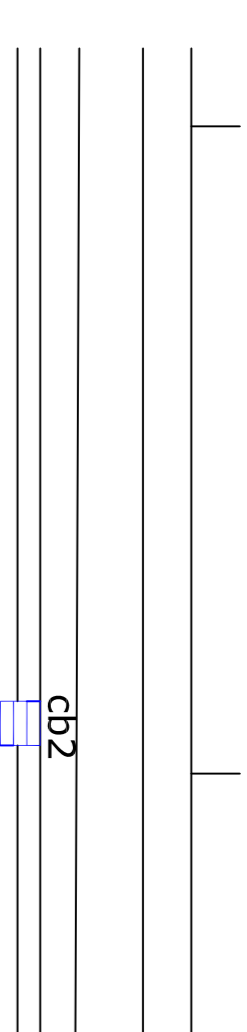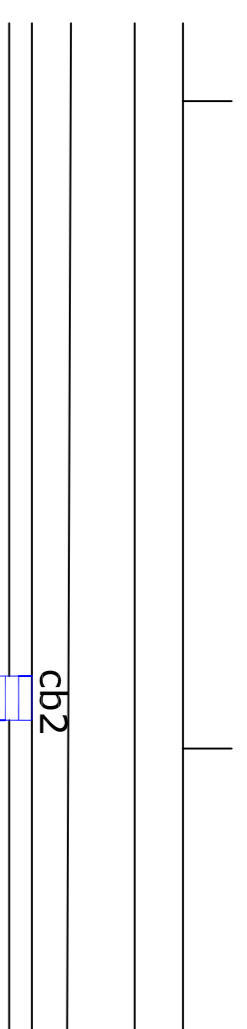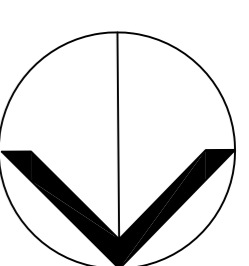

Existing

Proposed

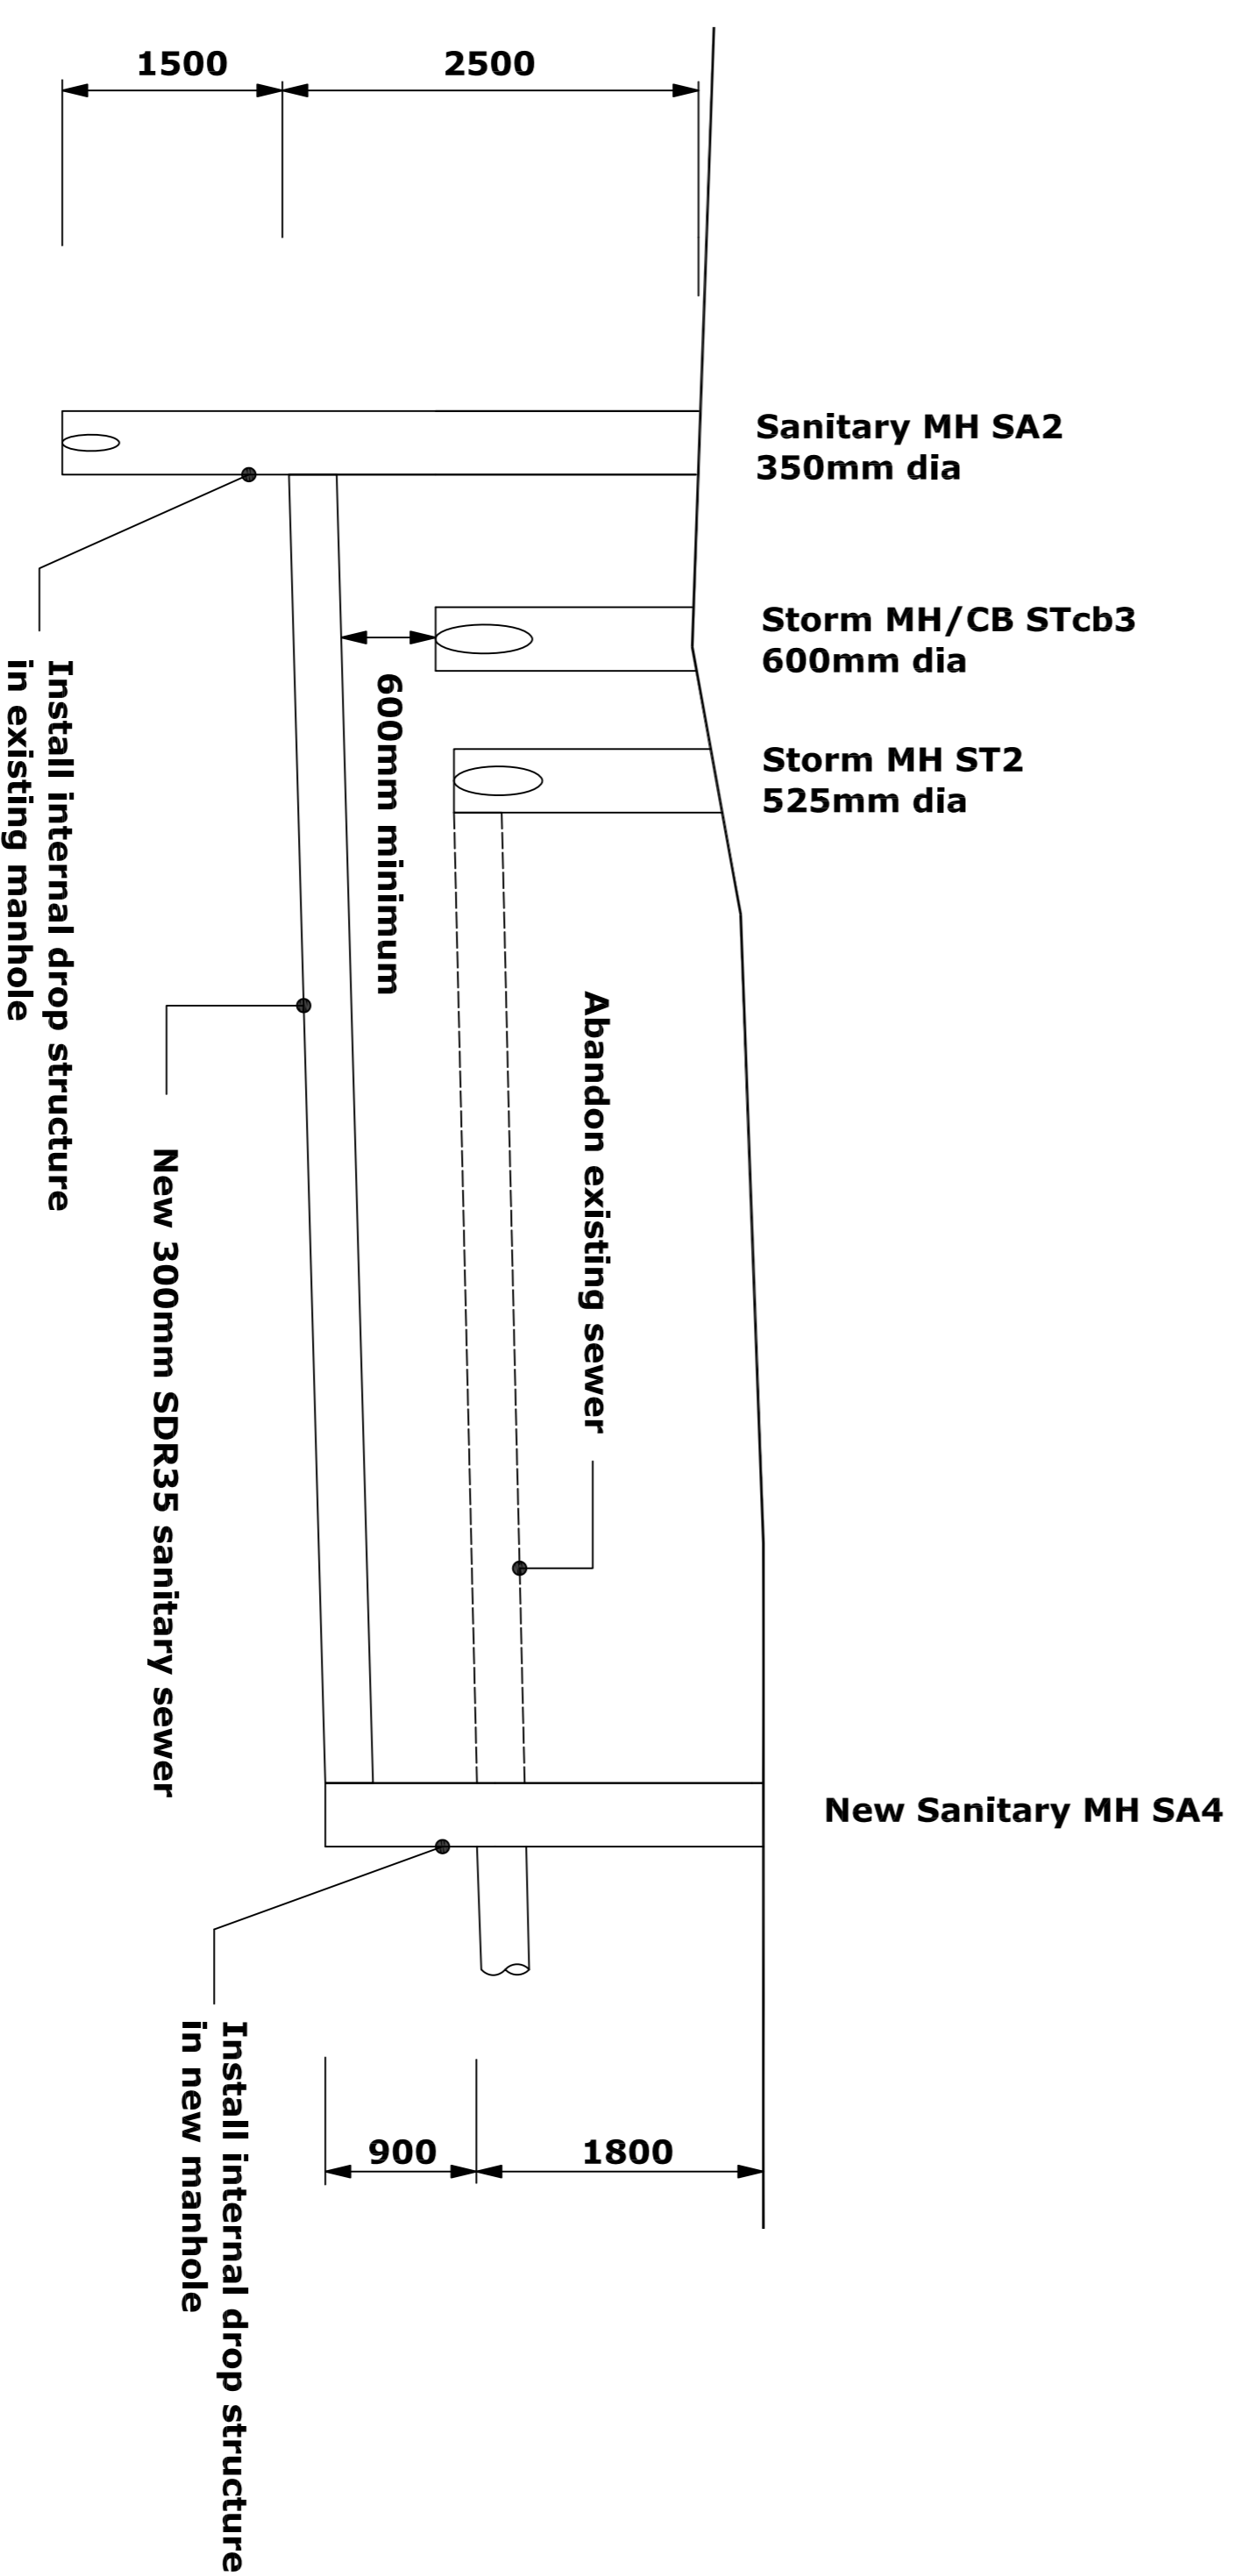

Profile

Project:
2018 Road Maintenance
Pettibone Sewer

Drawn: C. Barry



Scale: NTS

Date: April 2018

Issue: Tender



Drawing Number: RM18ER03



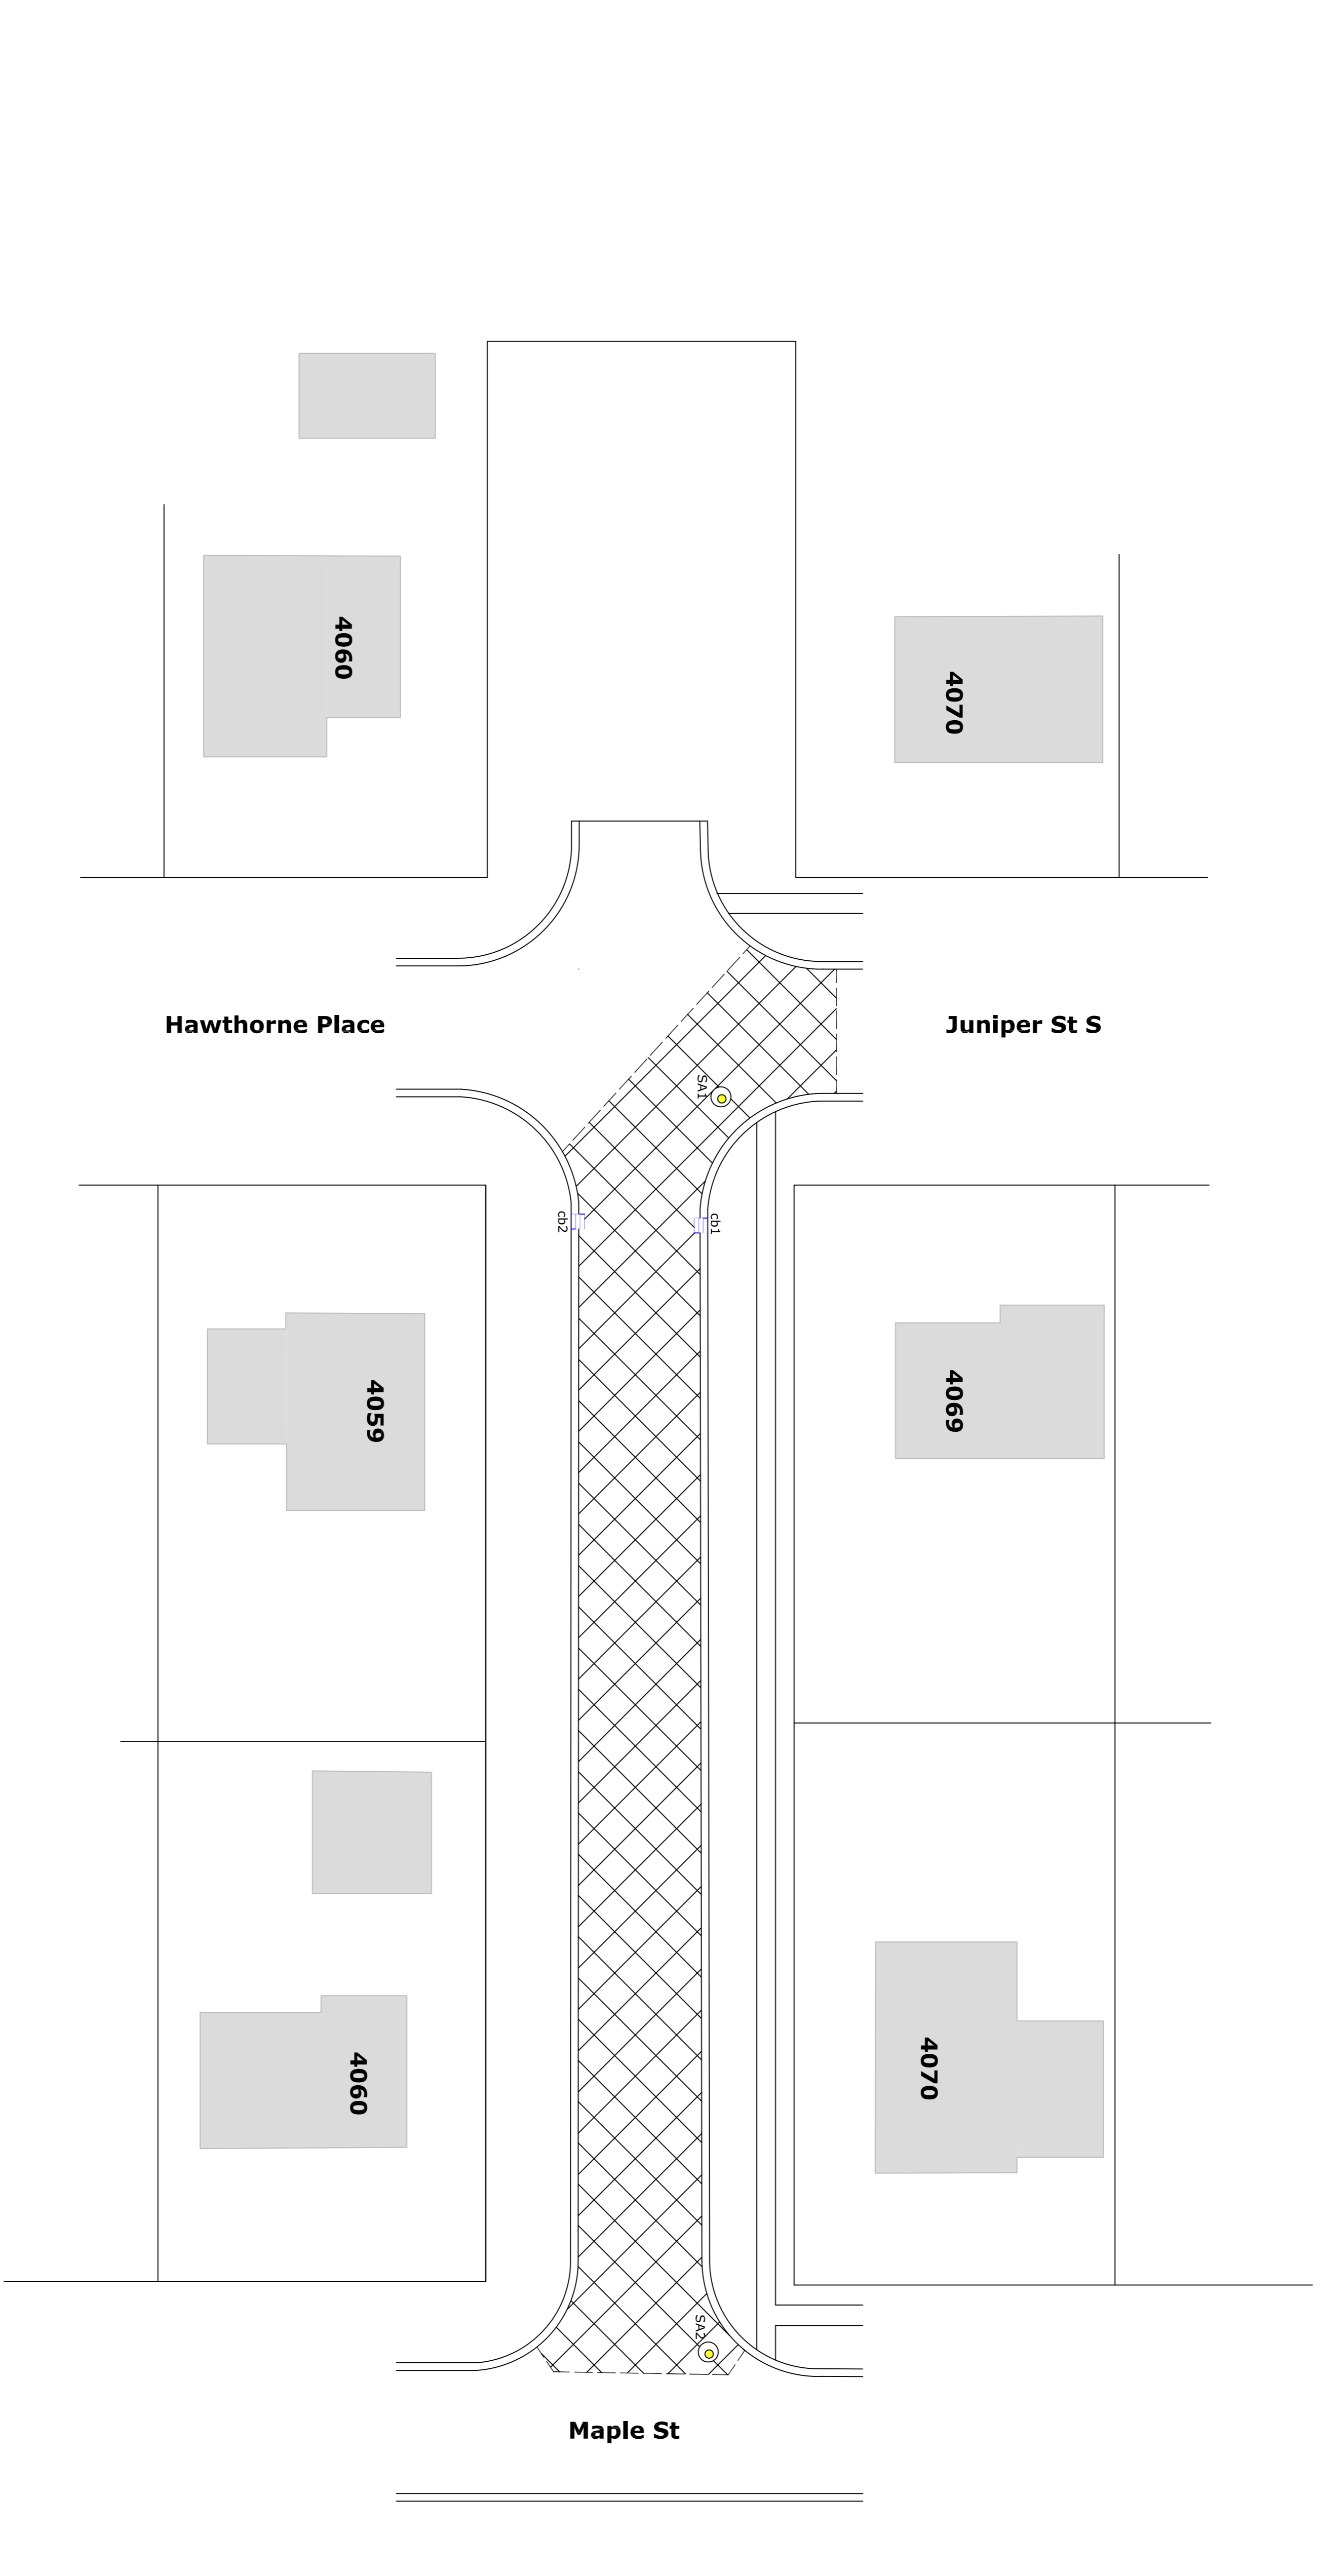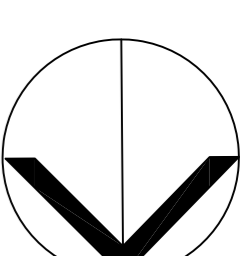


- sanitary m/h
- storm m/h
- catchbasin
- water valve box
- asphalt removal
- curb removal
- sidewalk removal




 <p>Town of PETROLIA</p>	
Project: 2018 Road Maintenance Sycamore Dr Resurfacing	
Drawn:	C. Barry
Scale:	1:250
Date:	April 2018
Issue:	Tender
Drawing Number:	RM18SM01

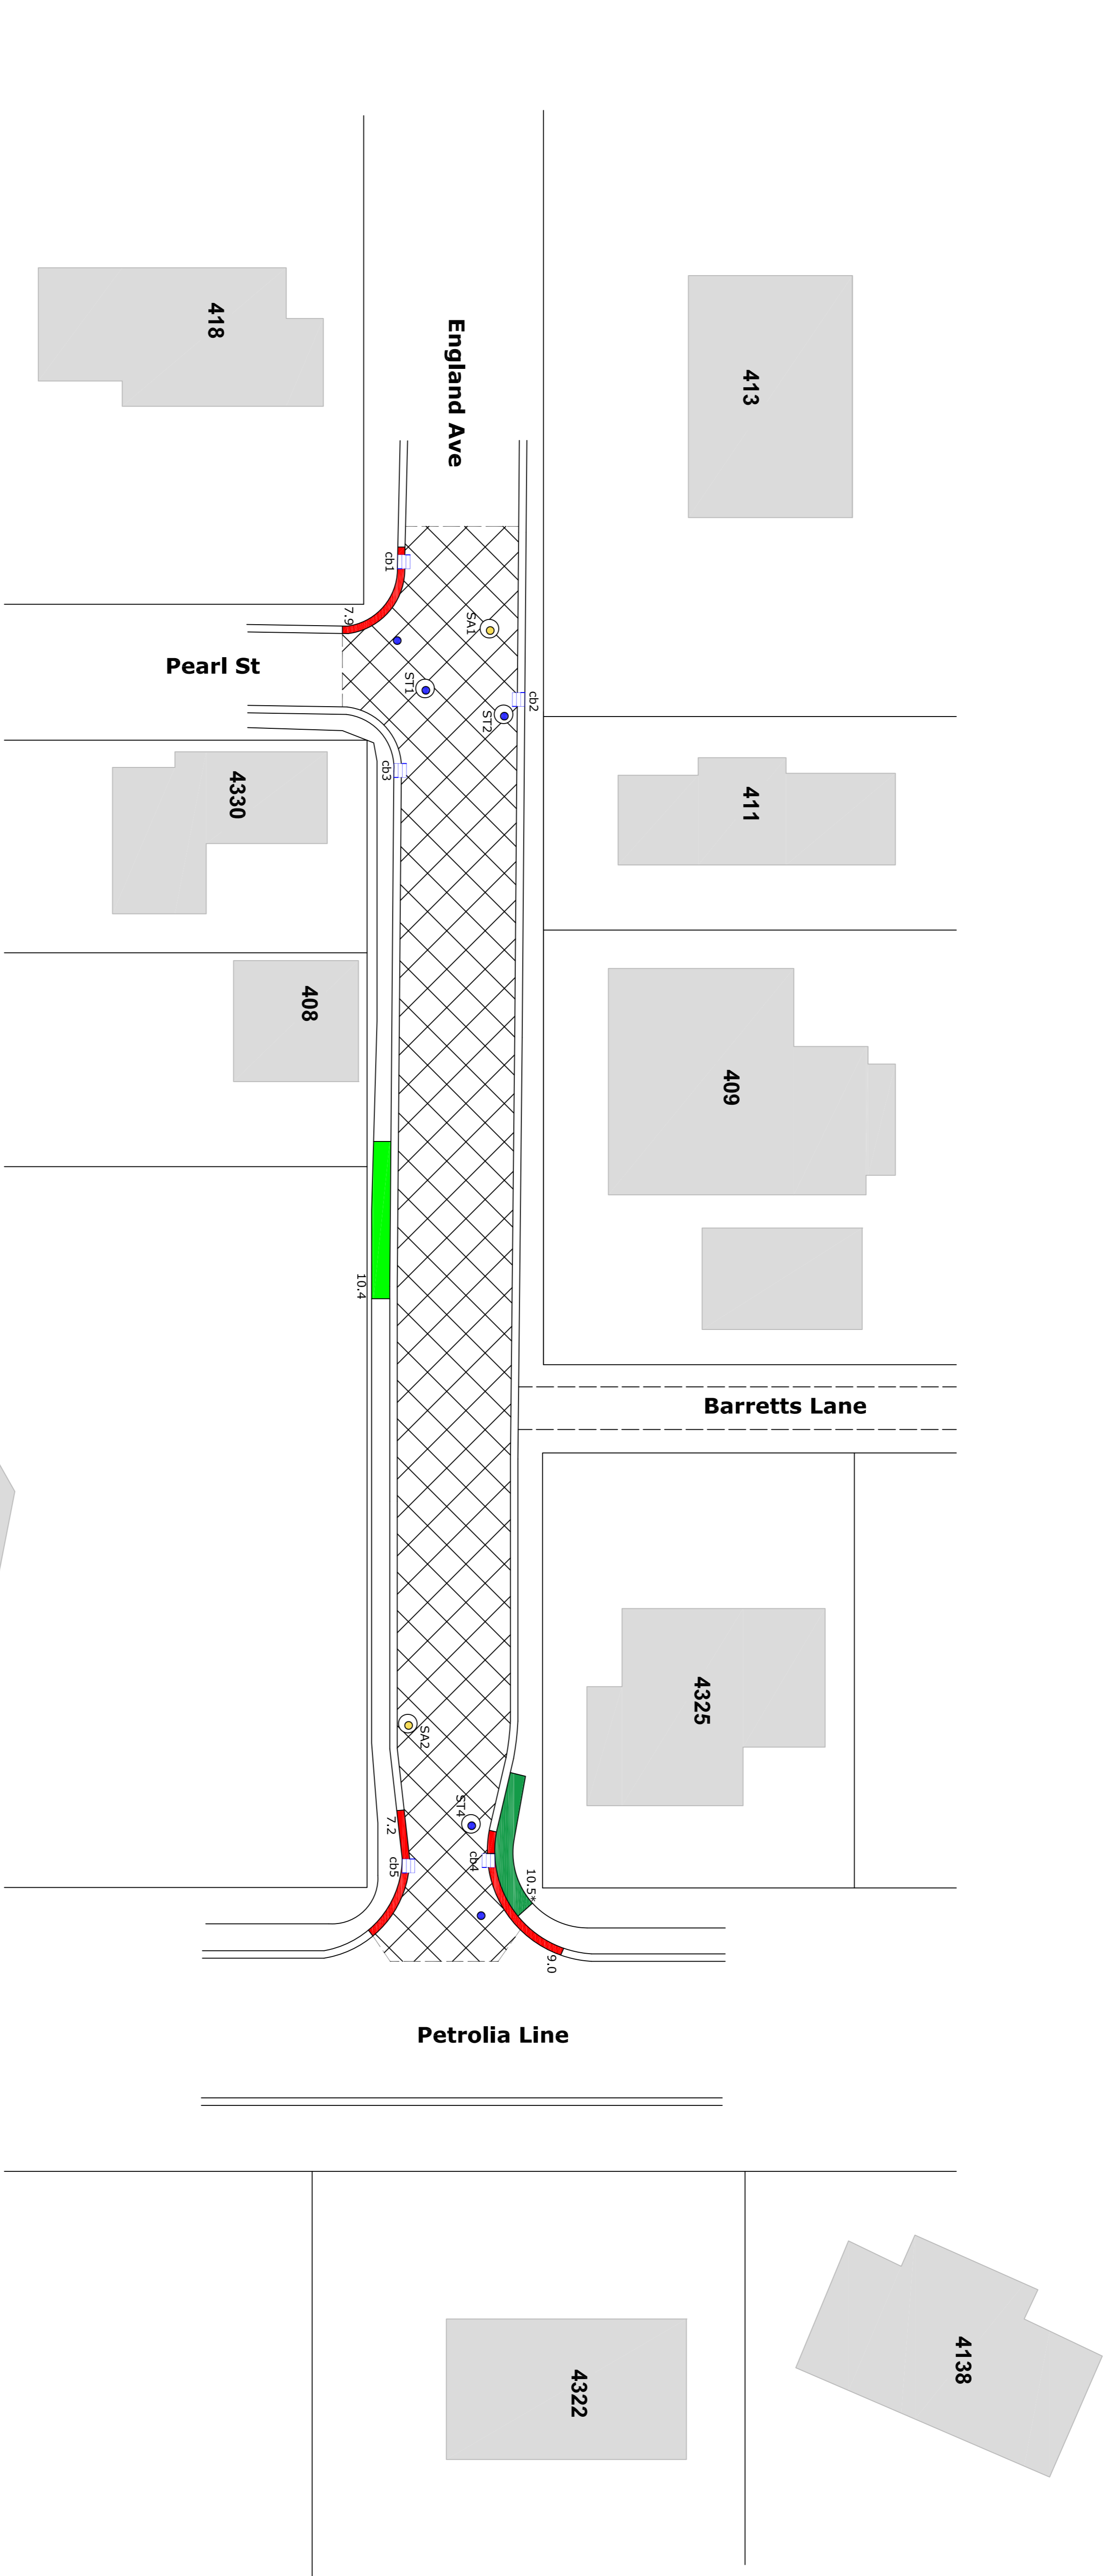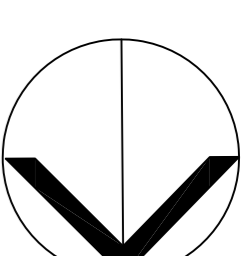





- sanitary m/h
- storm m/h
- catchbasin
- water valve box
- asphalt removal
- curb removal
- sidewalk removal

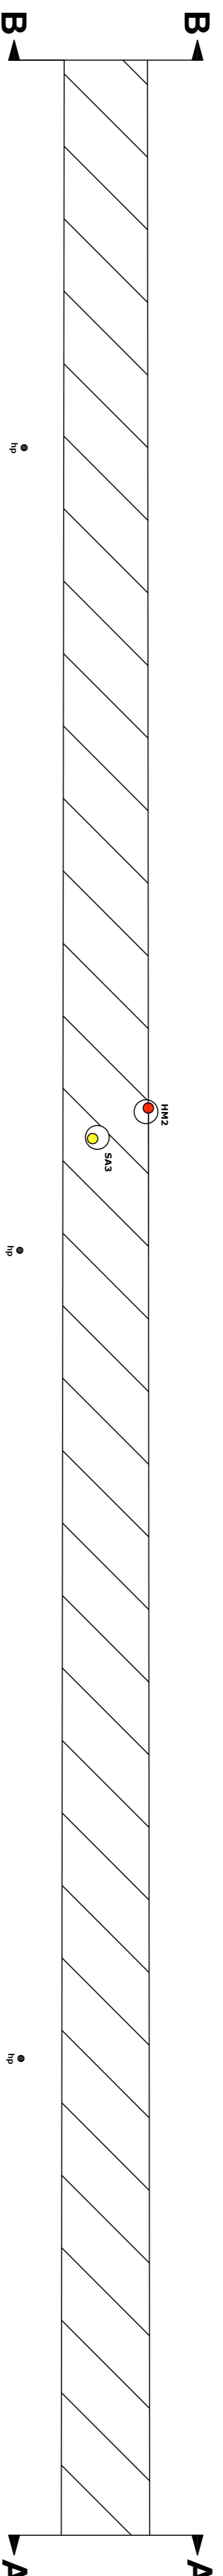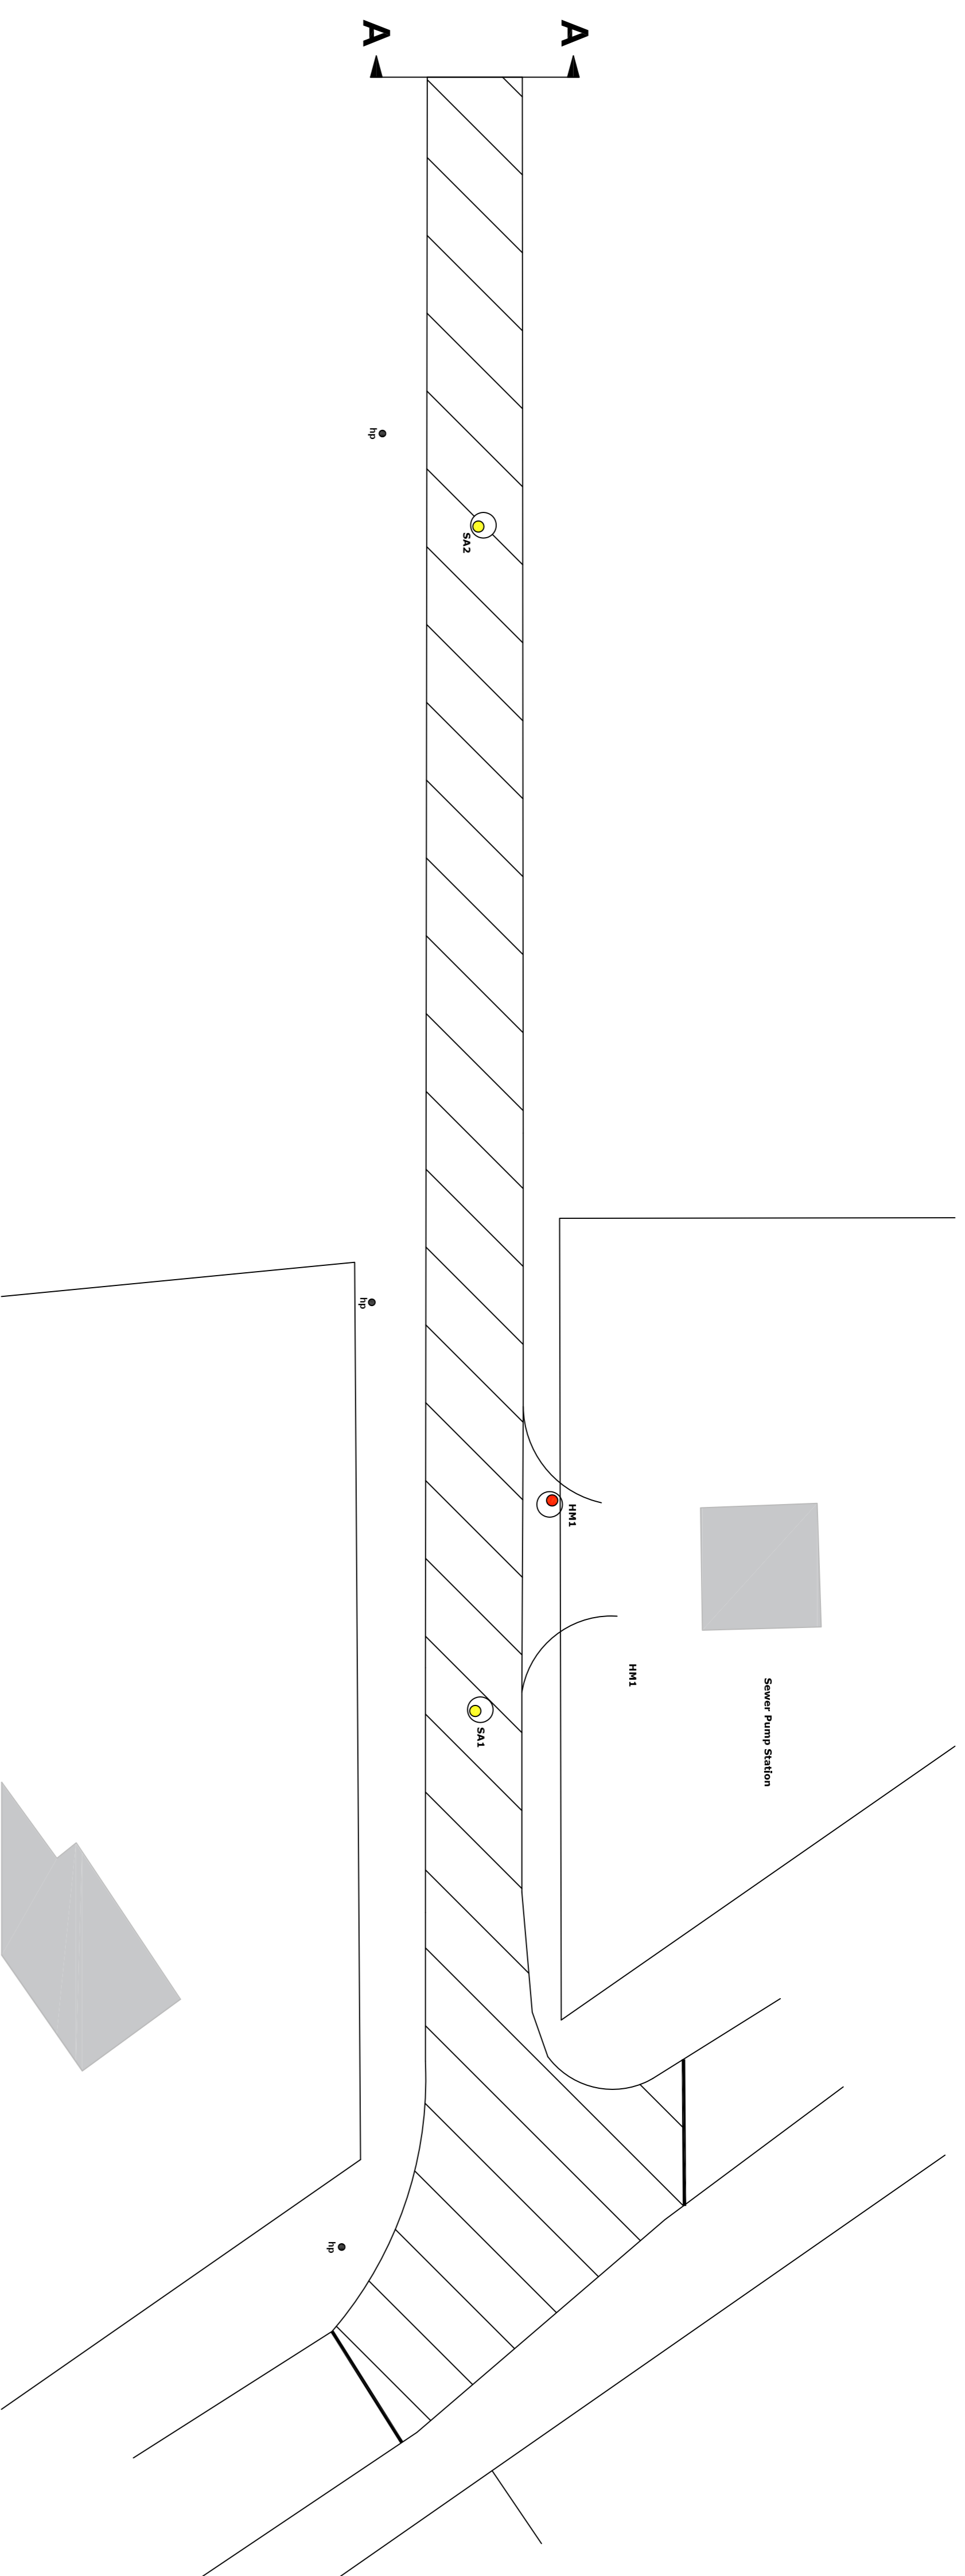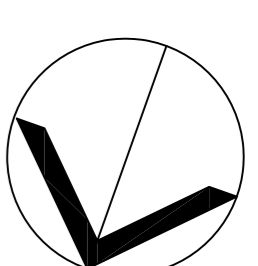
Project: 2018 Road Maintenance
England Ave Resurfacing




Drawn:	C. Barry
Scale:	1:250
Date:	April 2018
Issue:	Tender
Drawing Number:	RM18EL01



-  sanitary m/h
-  hydro m/h
-  new asphalt
-  hydro pole



Project:	2018 Road Maintenance WWTP Road Surfacing
Drawn:	C. Barry
Scale:	1:250
Date:	April 2018
Issue:	Tender
Drawing Number:	RM18WP01

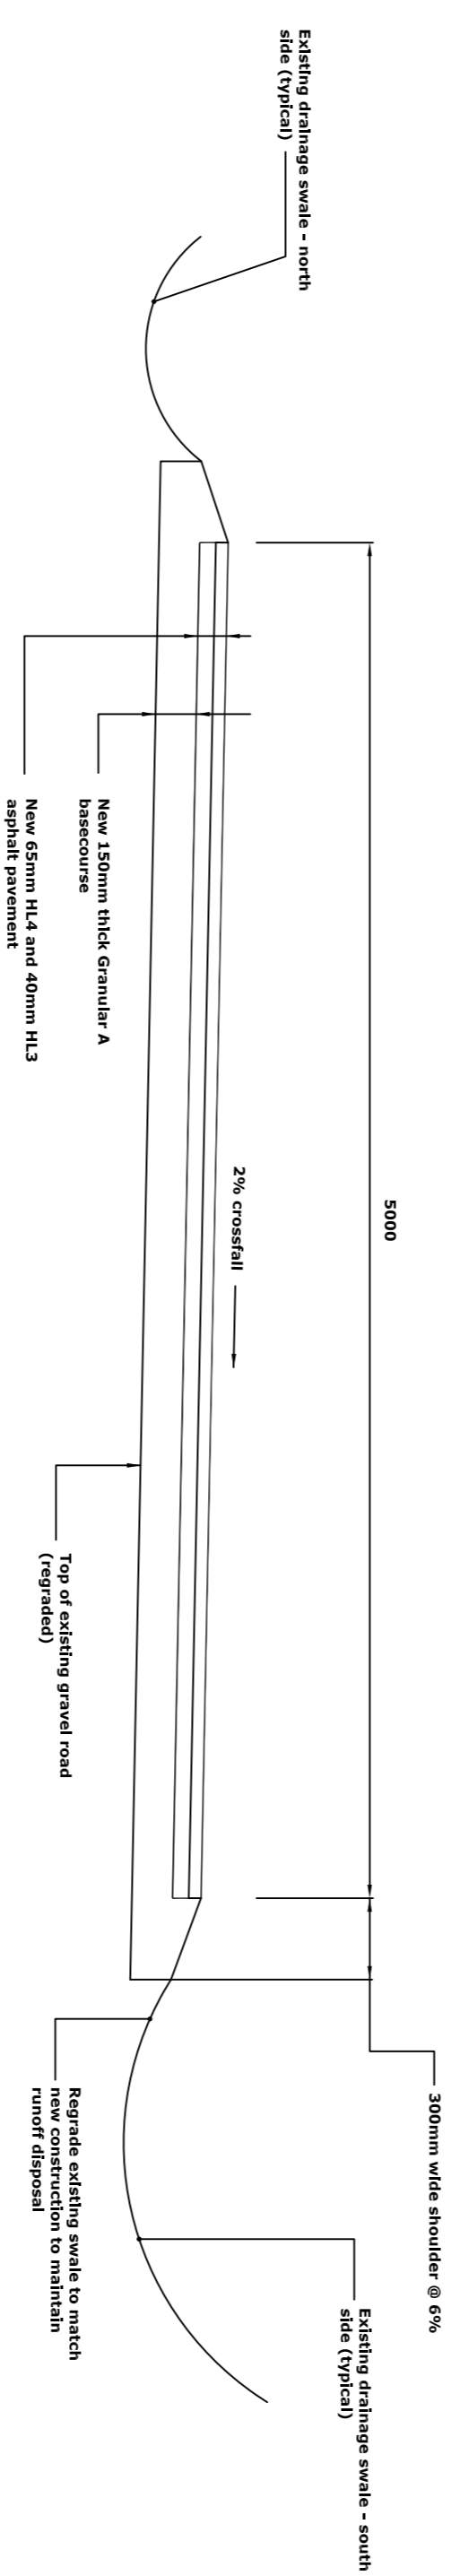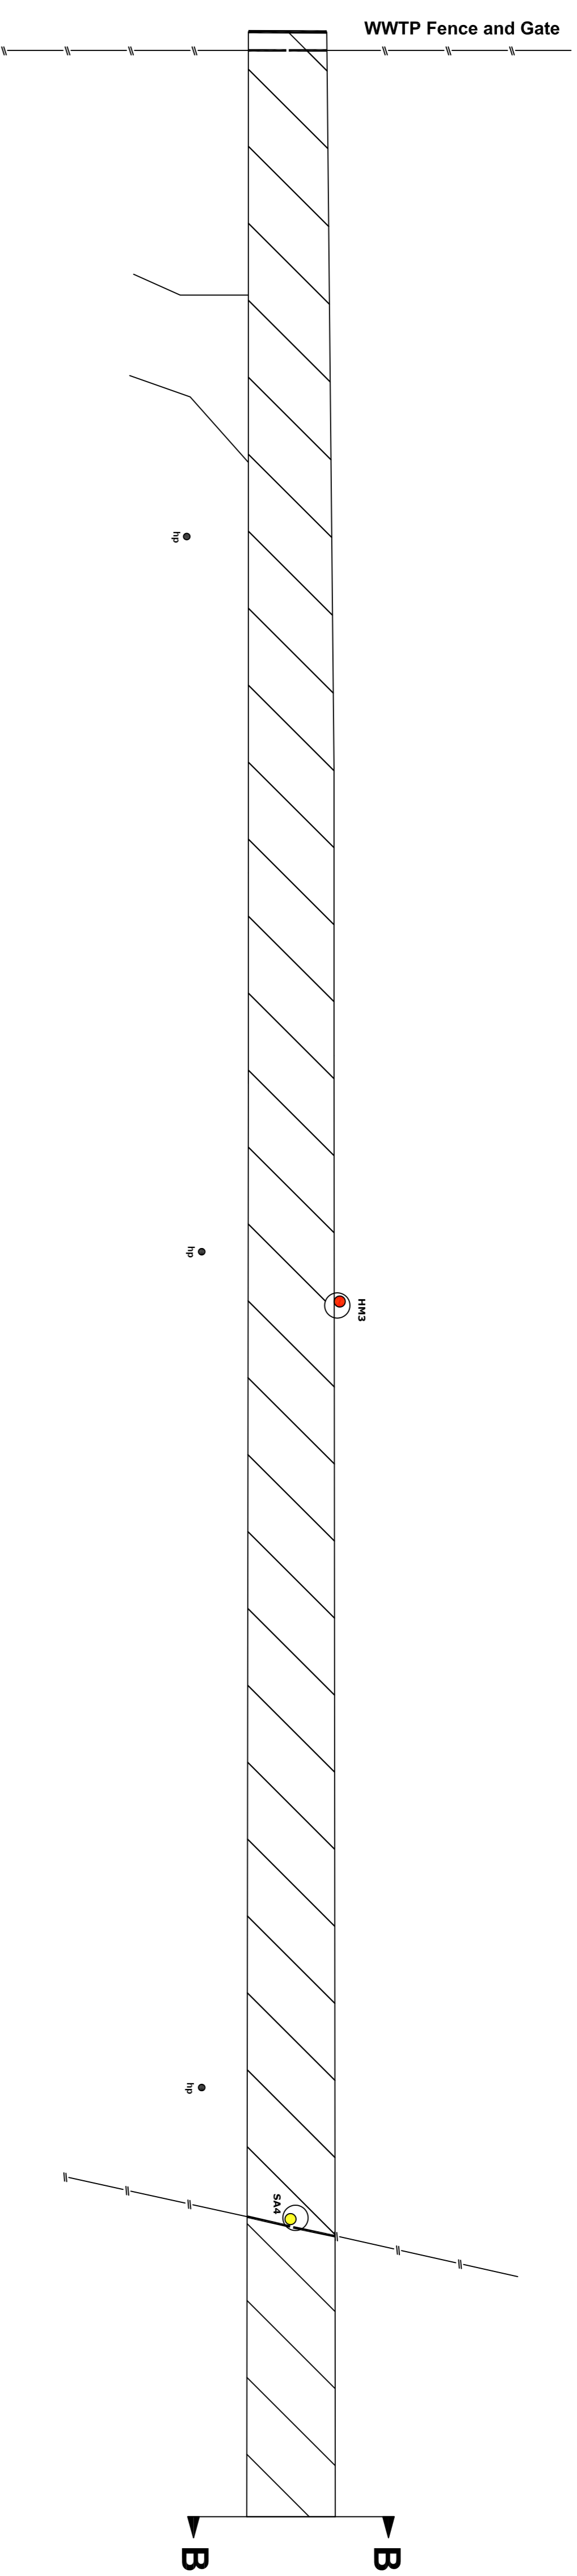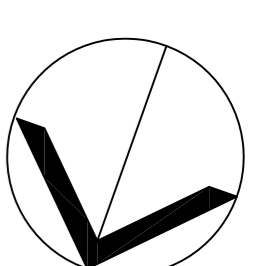

Road X Section
Not to Scale

- sanitary m/h
- hydro m/h
- new asphalt
- hydro pole



Project:	
2018 Road Maintenance WWTP Road Surfacing	
Drawn:	C. Barry
Scale:	1:250
Date:	April 2018
Issue:	Tender
Drawing Number:	RM18WP02